




1/3/67 Tidewood
Change door

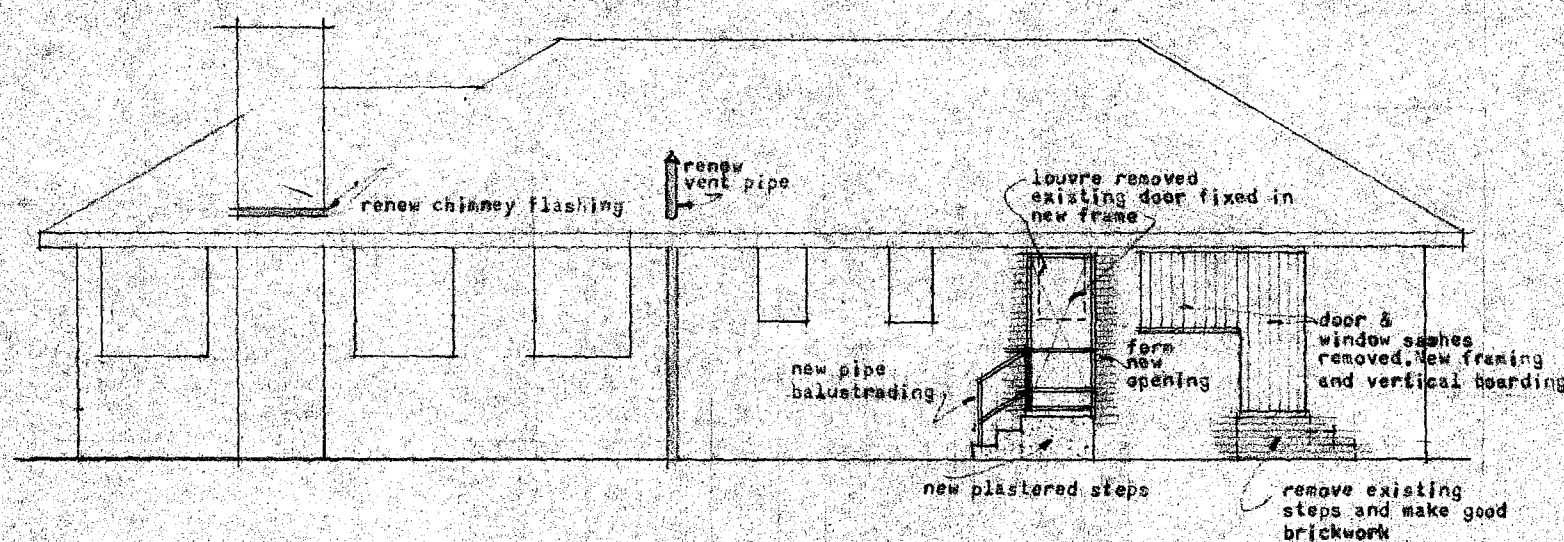


SOUTH ELEVATION.

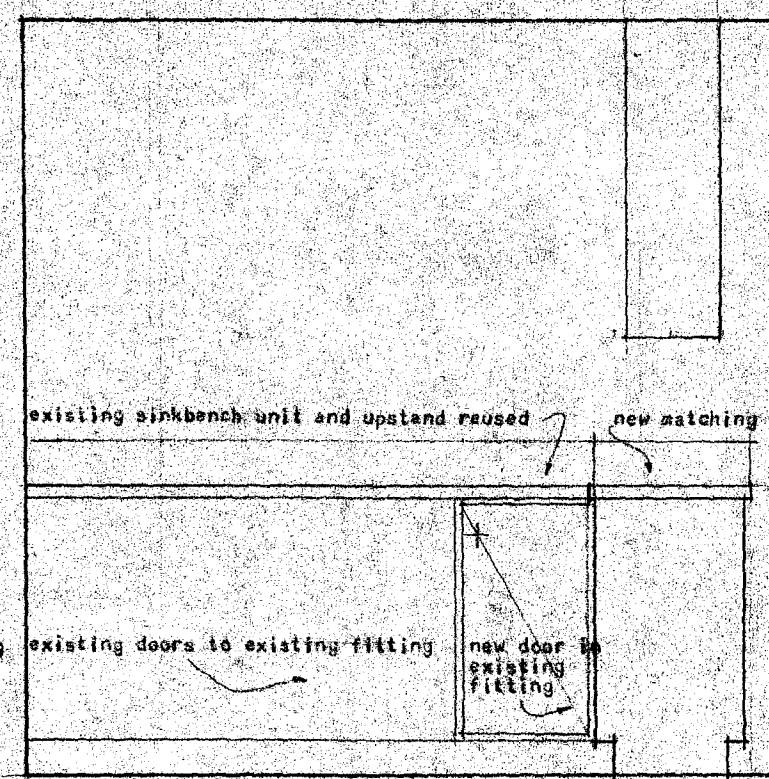

SINK BENCH - KITCHEN

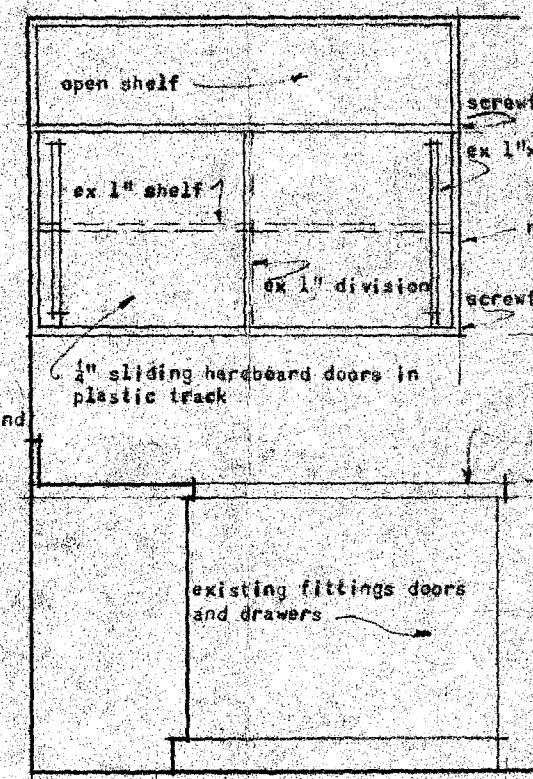


BUFFET - KITCHEN

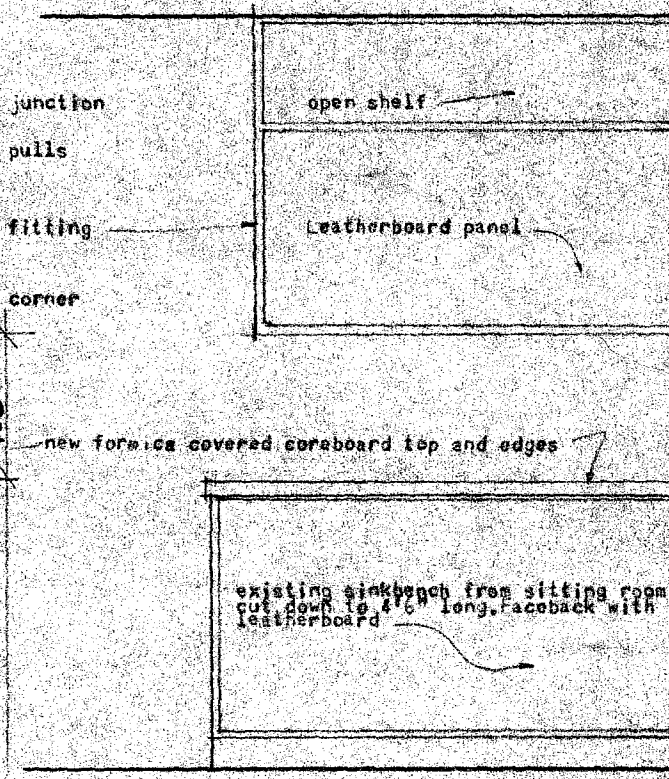


BUFFET - DINING AREA

BCP
A129084
15/11/67

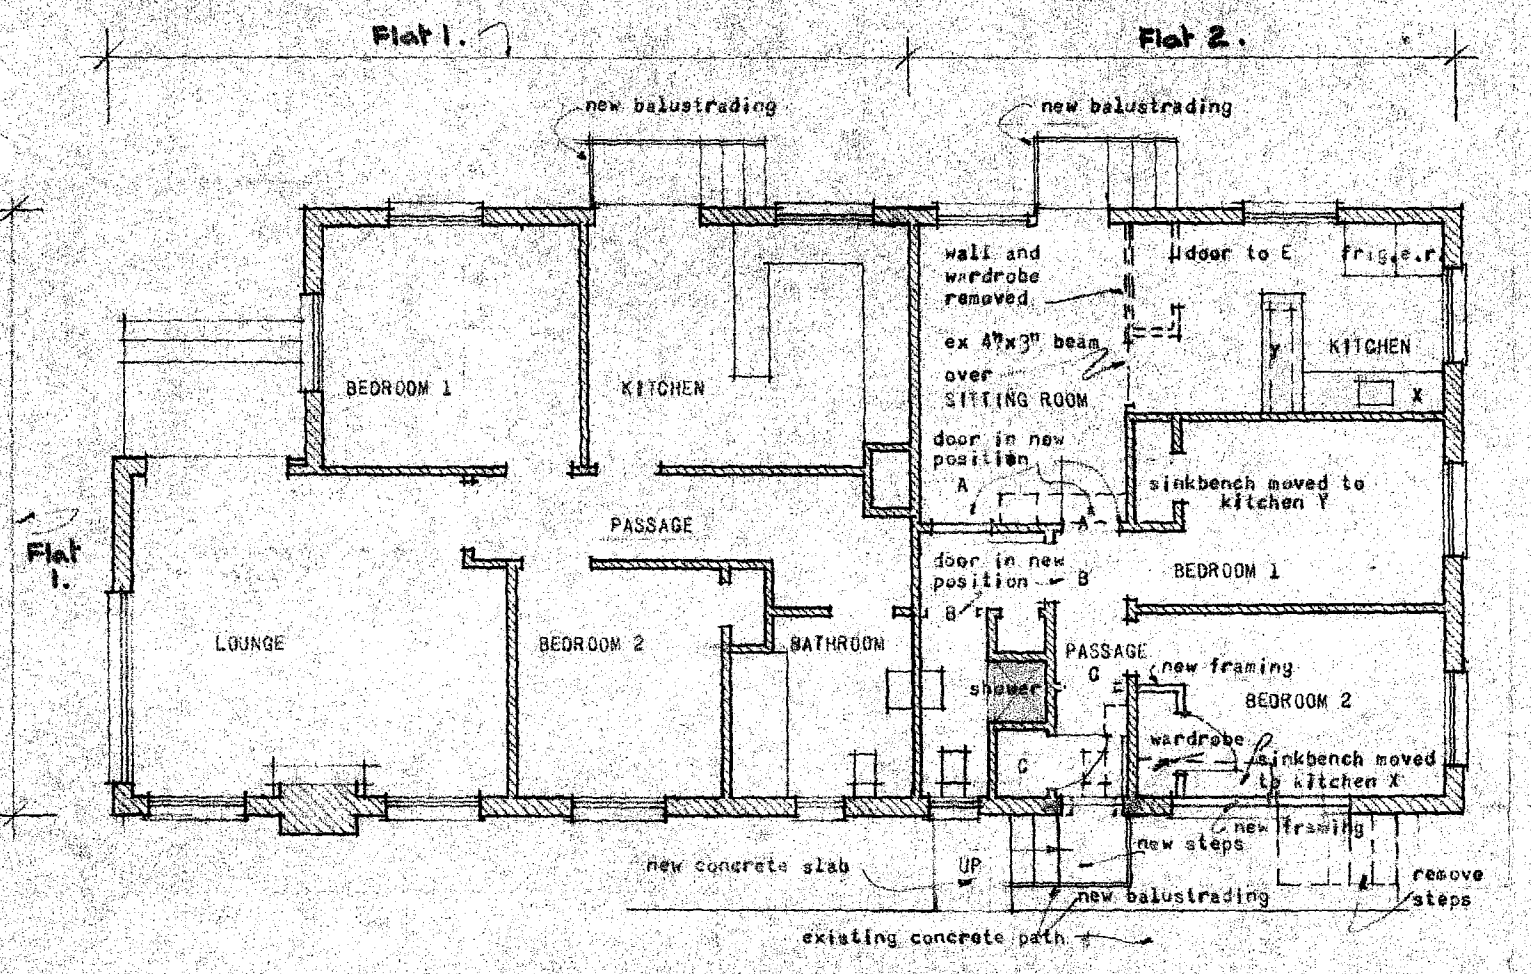

FLOOR PLAN

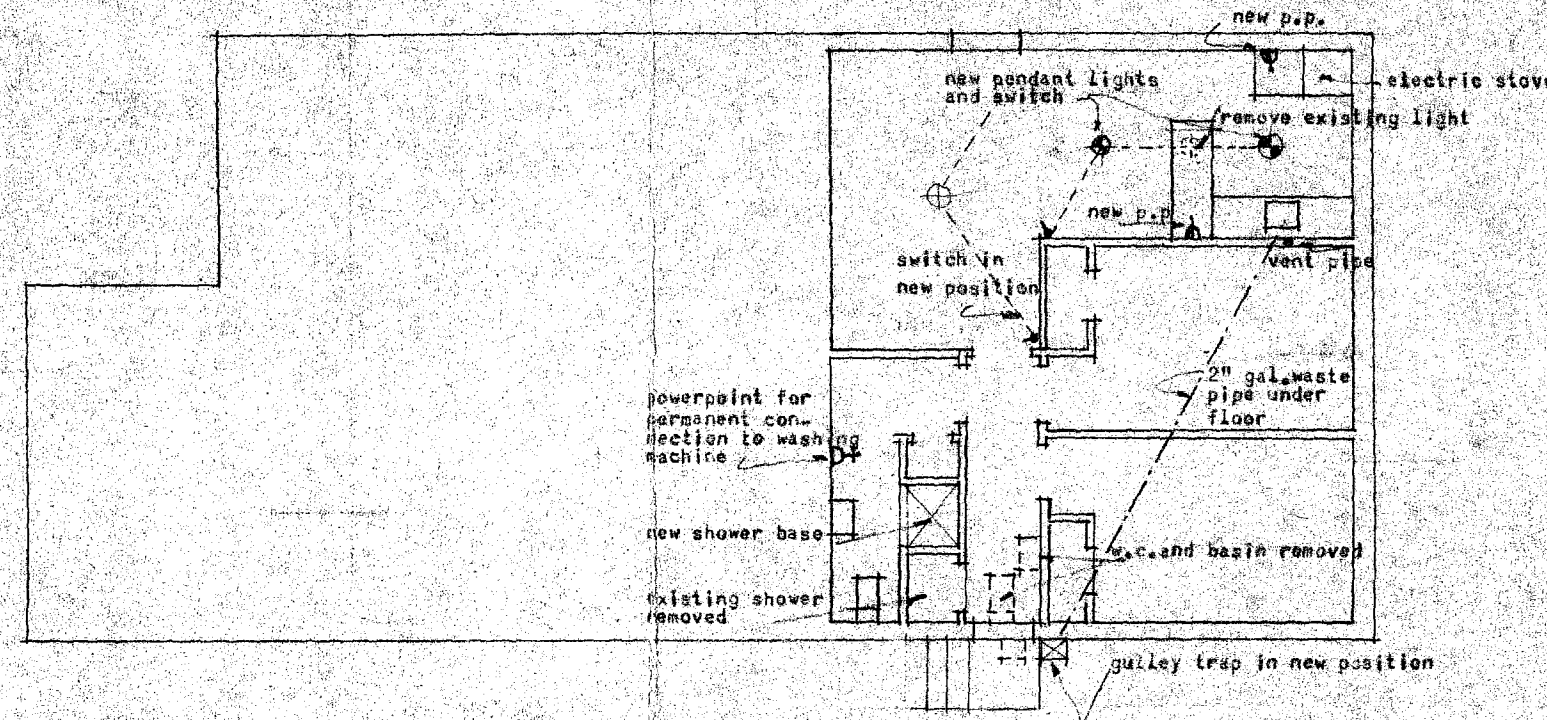

SERVICES PLAN.

PETER VERRALL AND ASSOCIATES
REGISTERED ARCHITECTS

13 AMOHIA STREET P.O. BOX 122
ROTORUA TELEPHONE 1131
WHAKATANE TELEPHONE 863

PROPOSED ALTERATIONS TO FLATS IN
SOPHIA STREET, ROTORUA FOR MISS. B. LOWRY

SCALES
1/2" = 1'-0"
1/8" = 1'-0"

DRAWN P.W.V.
DATE OCT 1967
DR 4 ROLL

JOB No.
700

DWG. No.
1
IN ONE SHEETS