

KAIKOHE PRE-BUILT HOMES

Phone 843 After hours 754 Kaikohe
 P.O.Box 306 KAIKOHE

PROPOSED RESIDENCE FOR

Signed: CONTRACTOR _____ Signed: CUSTOMER _____

LOCATION _____

SCALE: 1:100

DRAWN:





WOH

DATE: JULY 84

APPROVED:

Woh

7-2

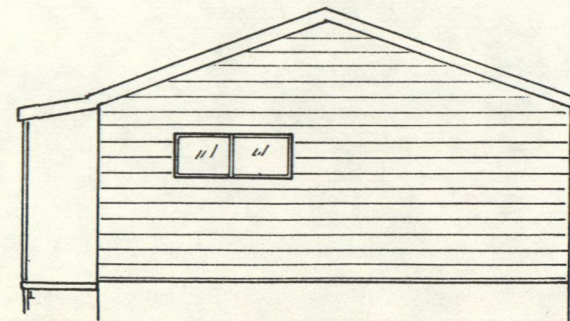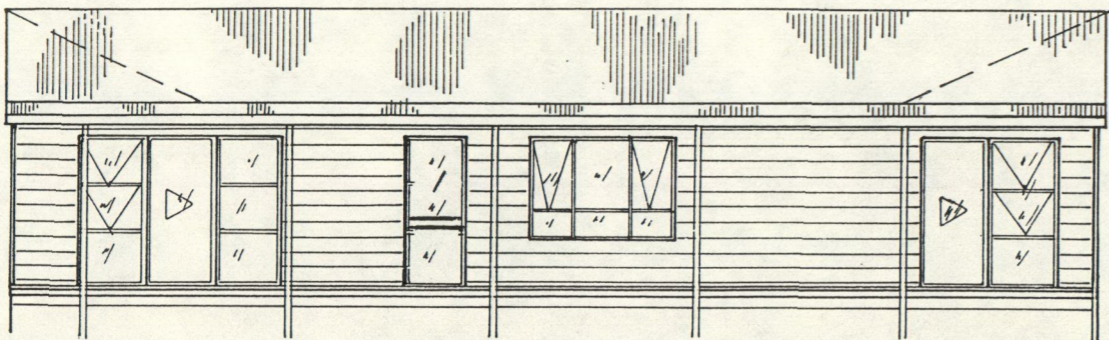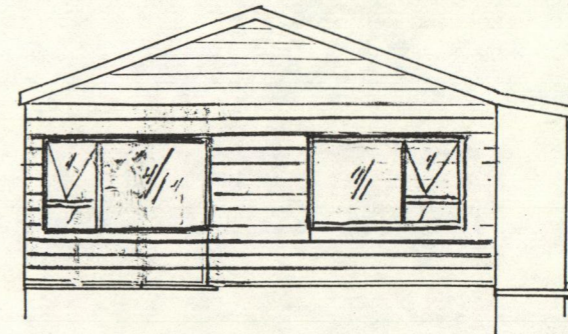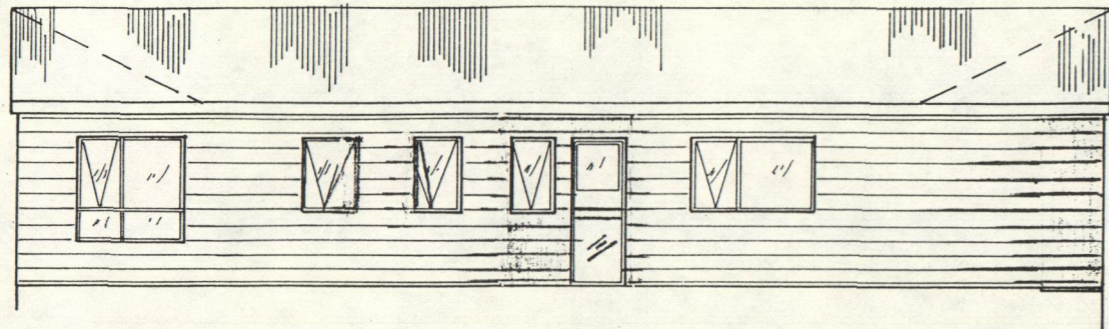


KAIKOHE PRE-BUILT HOMES

Phone 843 After hours 754 Kaikohe
P.O.Box 306 KAIKOHE

PROPOSED RESIDENCE FOR

Signed: CONTRACTOR _____ Signed: CUSTOMER _____

LOCATION	SCALE: 1:100	DRAWN: WOH	7-2
	DATE: JULY 84	APPROVED: <i>Woh</i>	

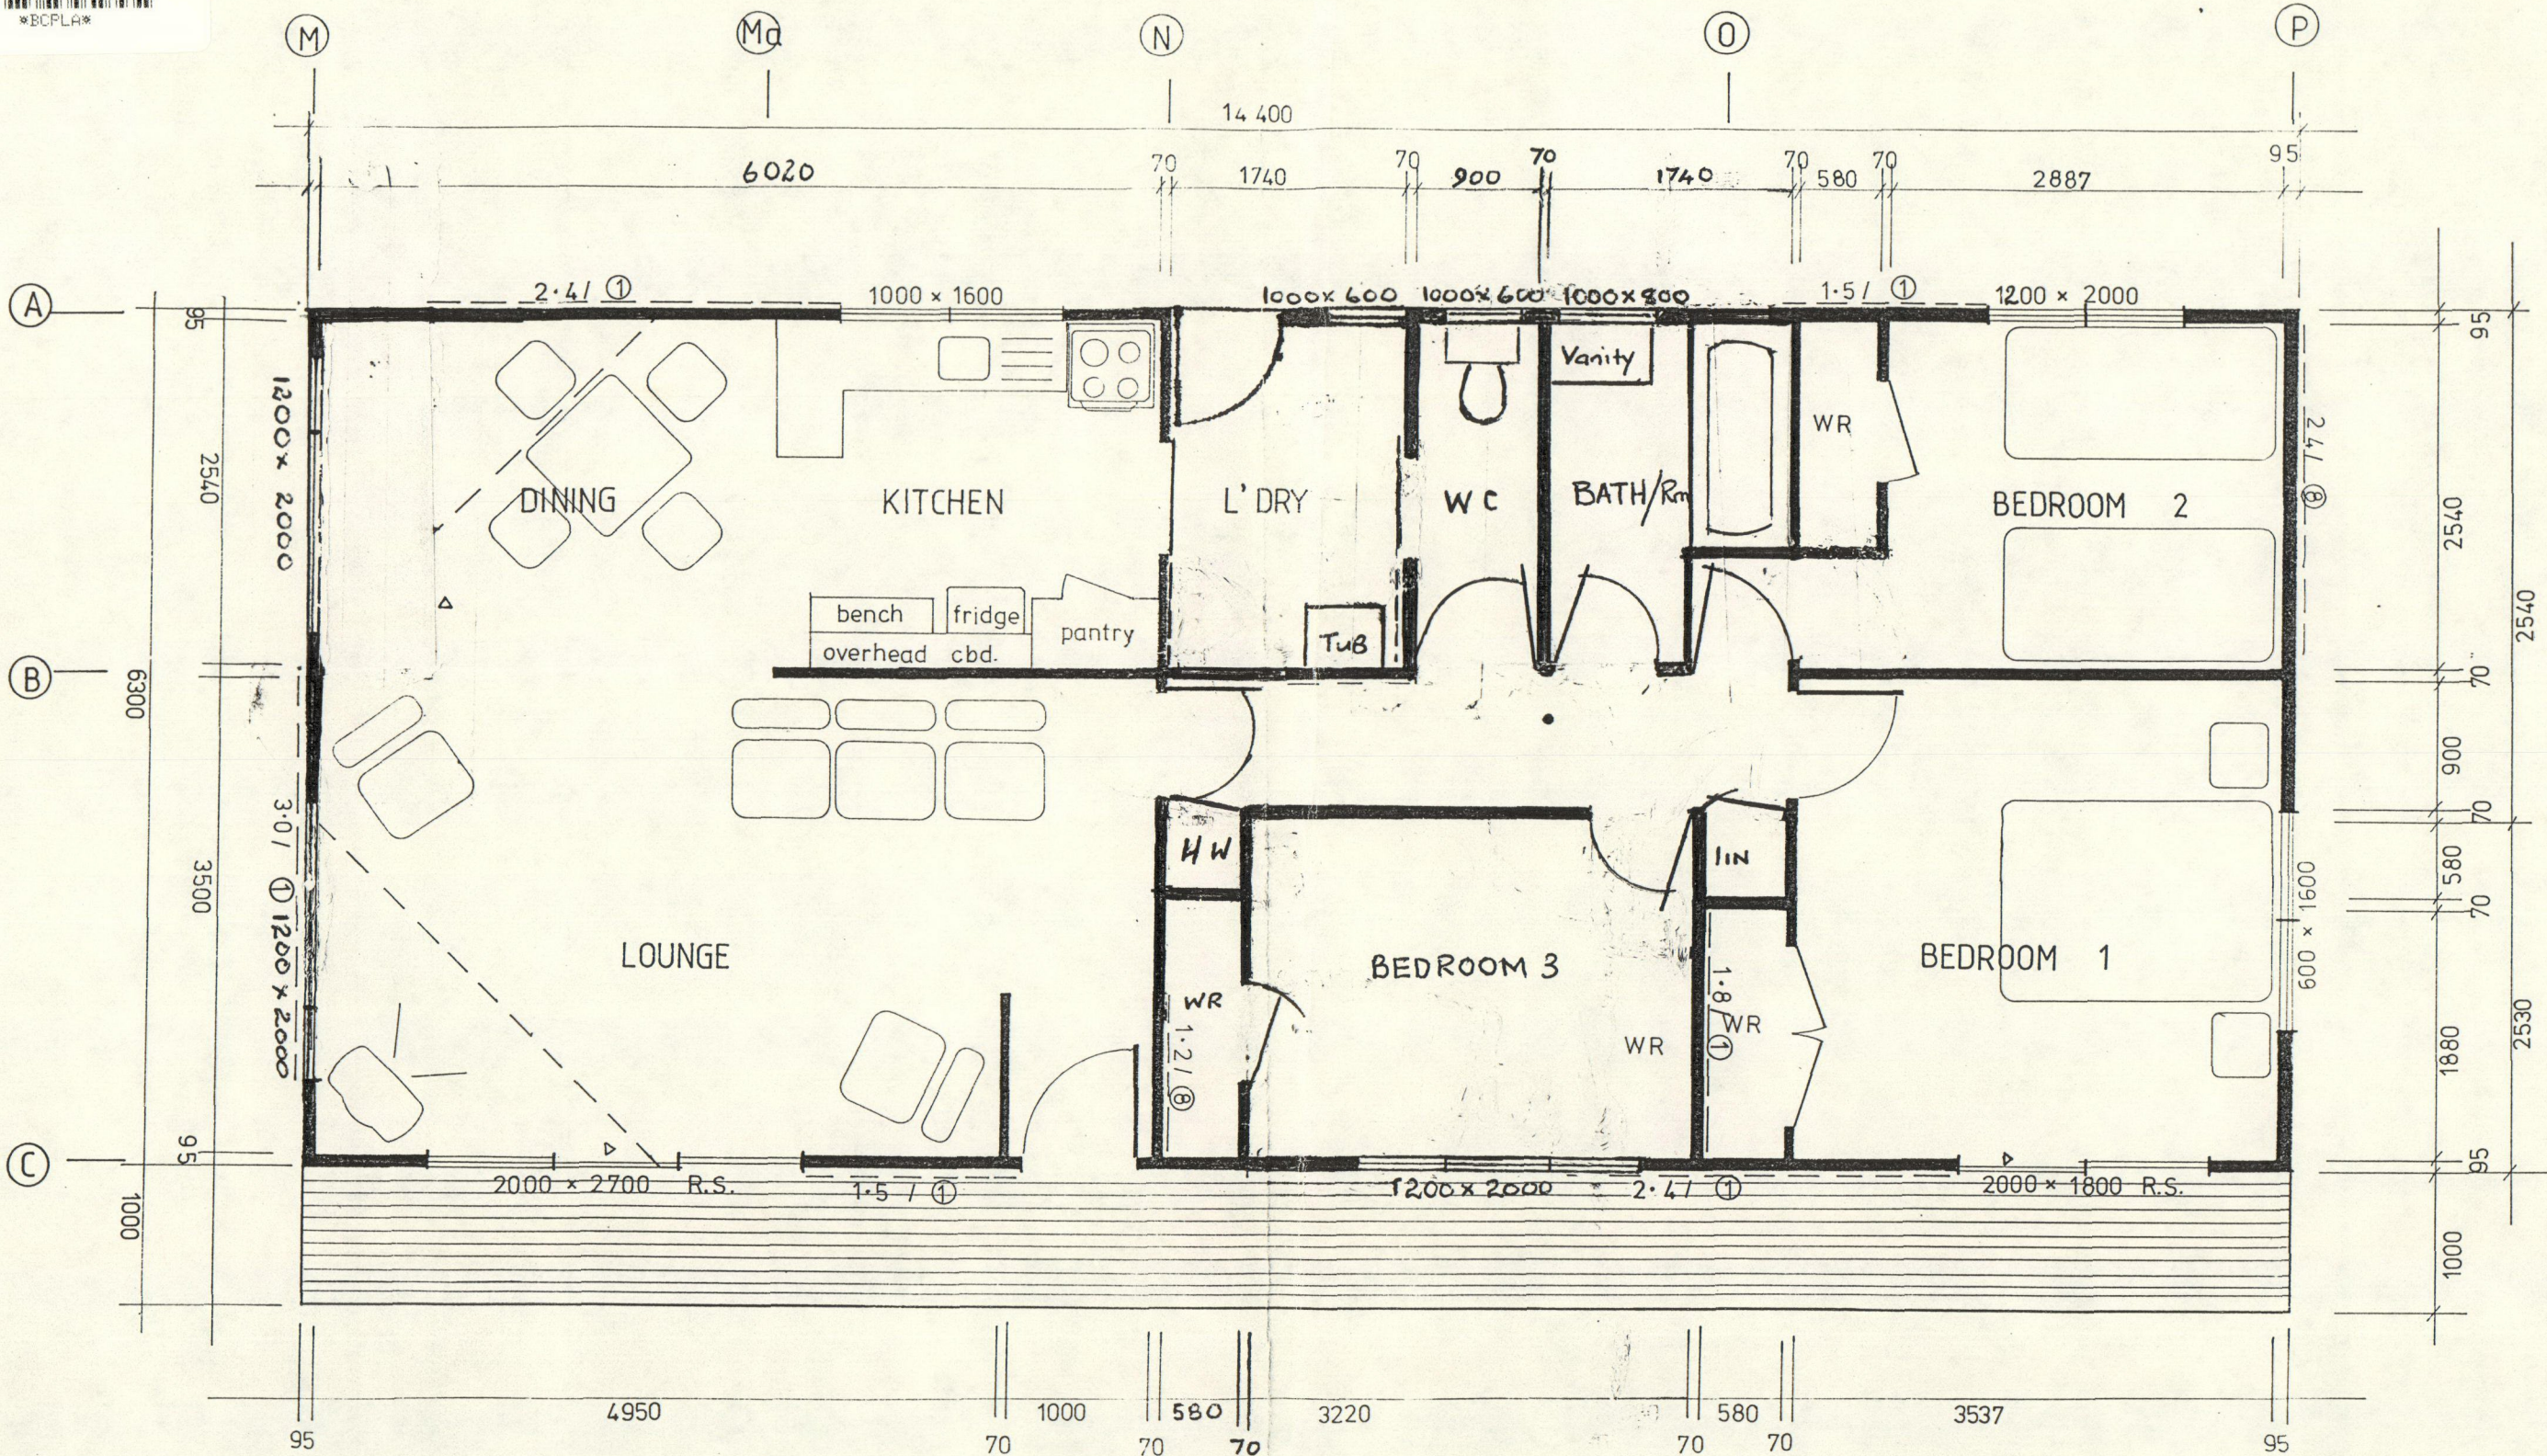

FLOOR PLAN



KAIKOHE PRE-BUILT HOMES

Phone 843 After hours 754 Kaikohe
P.O.Box 306 KAIKOHE

PROPOSED RESIDENCE FOR *Wilson and Sons.*

Signed: CONTRACTOR _____ Signed: CUSTOMER _____

LOCATION _____

SCALE: 1:50

DRAWN


WOH

DATE: JULY 84

APPROVED.

woh

7-1

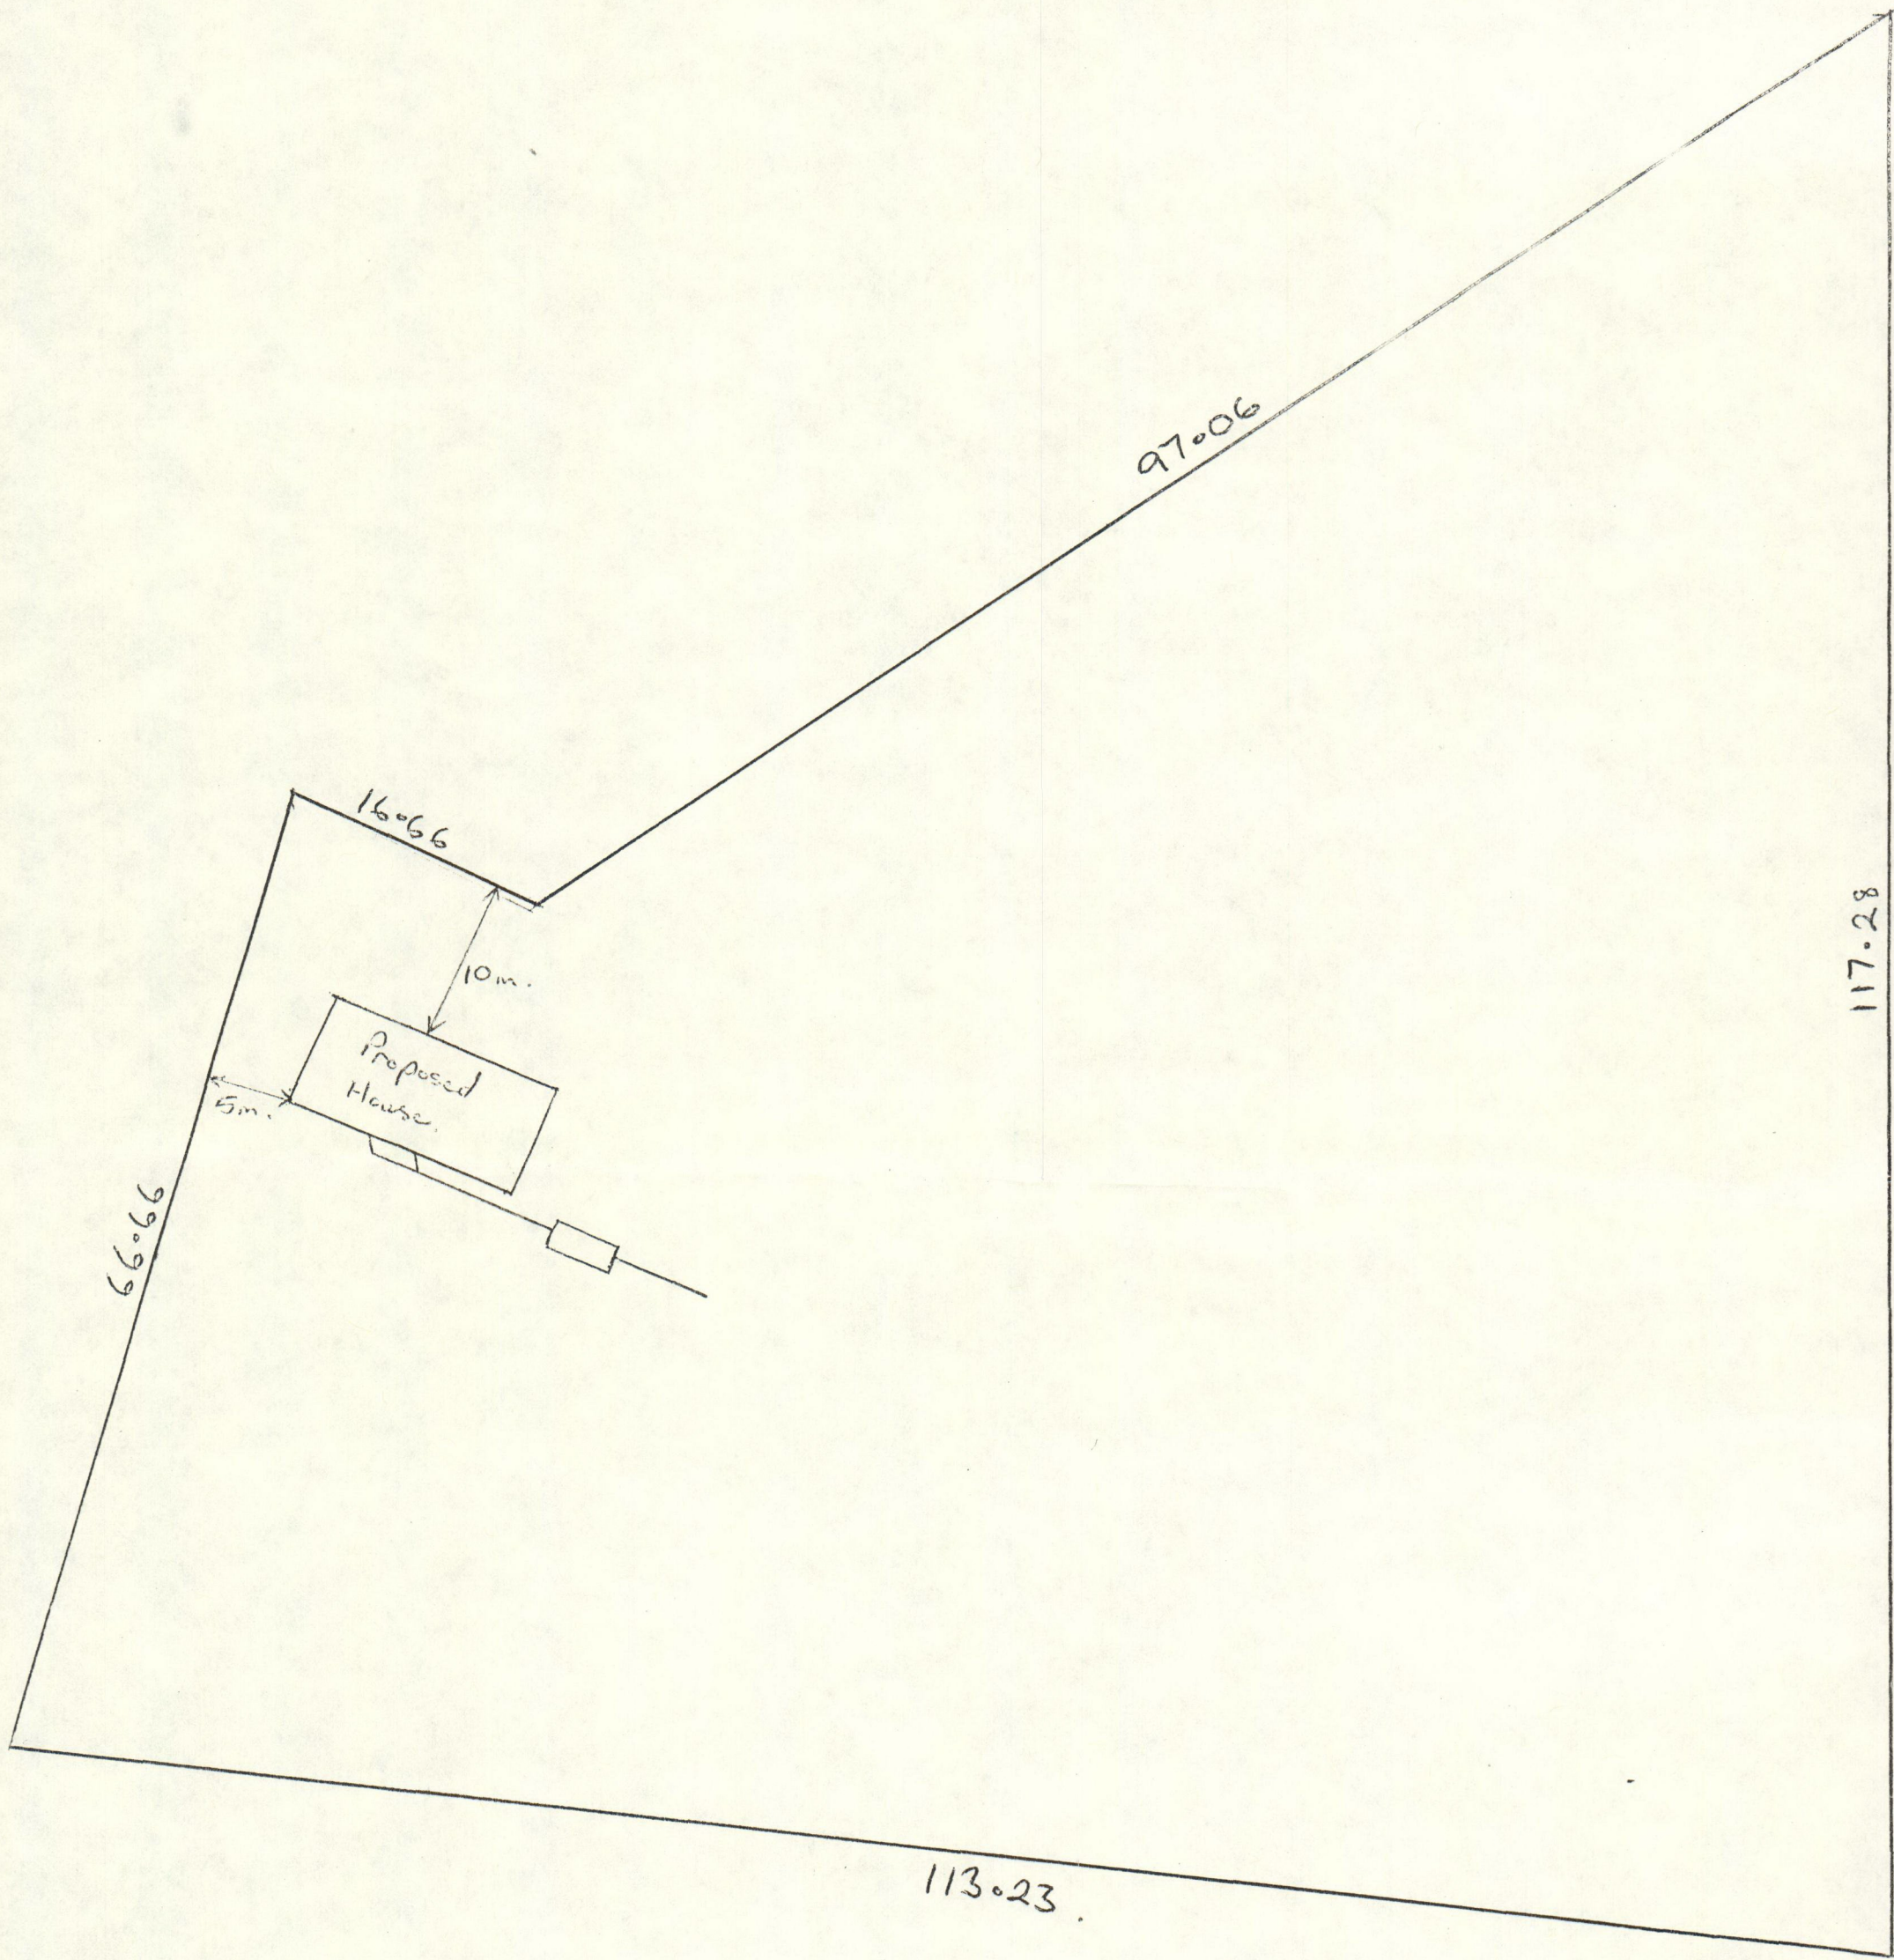


117.28

Scale 1:400.

Site Plan Wilson & Sons Ltd.

D.P. 24659.


Section 23 Blk 1 Waako Survey Dist.

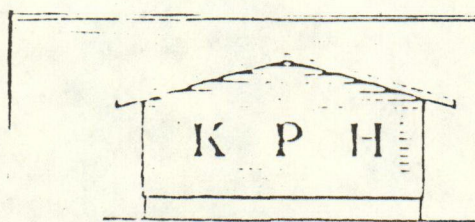


KAIKOHE PRE-BUILT HOMES

Phone 843 After hours 754 Kaikohe

P.O.Box 306 KAIKOHE

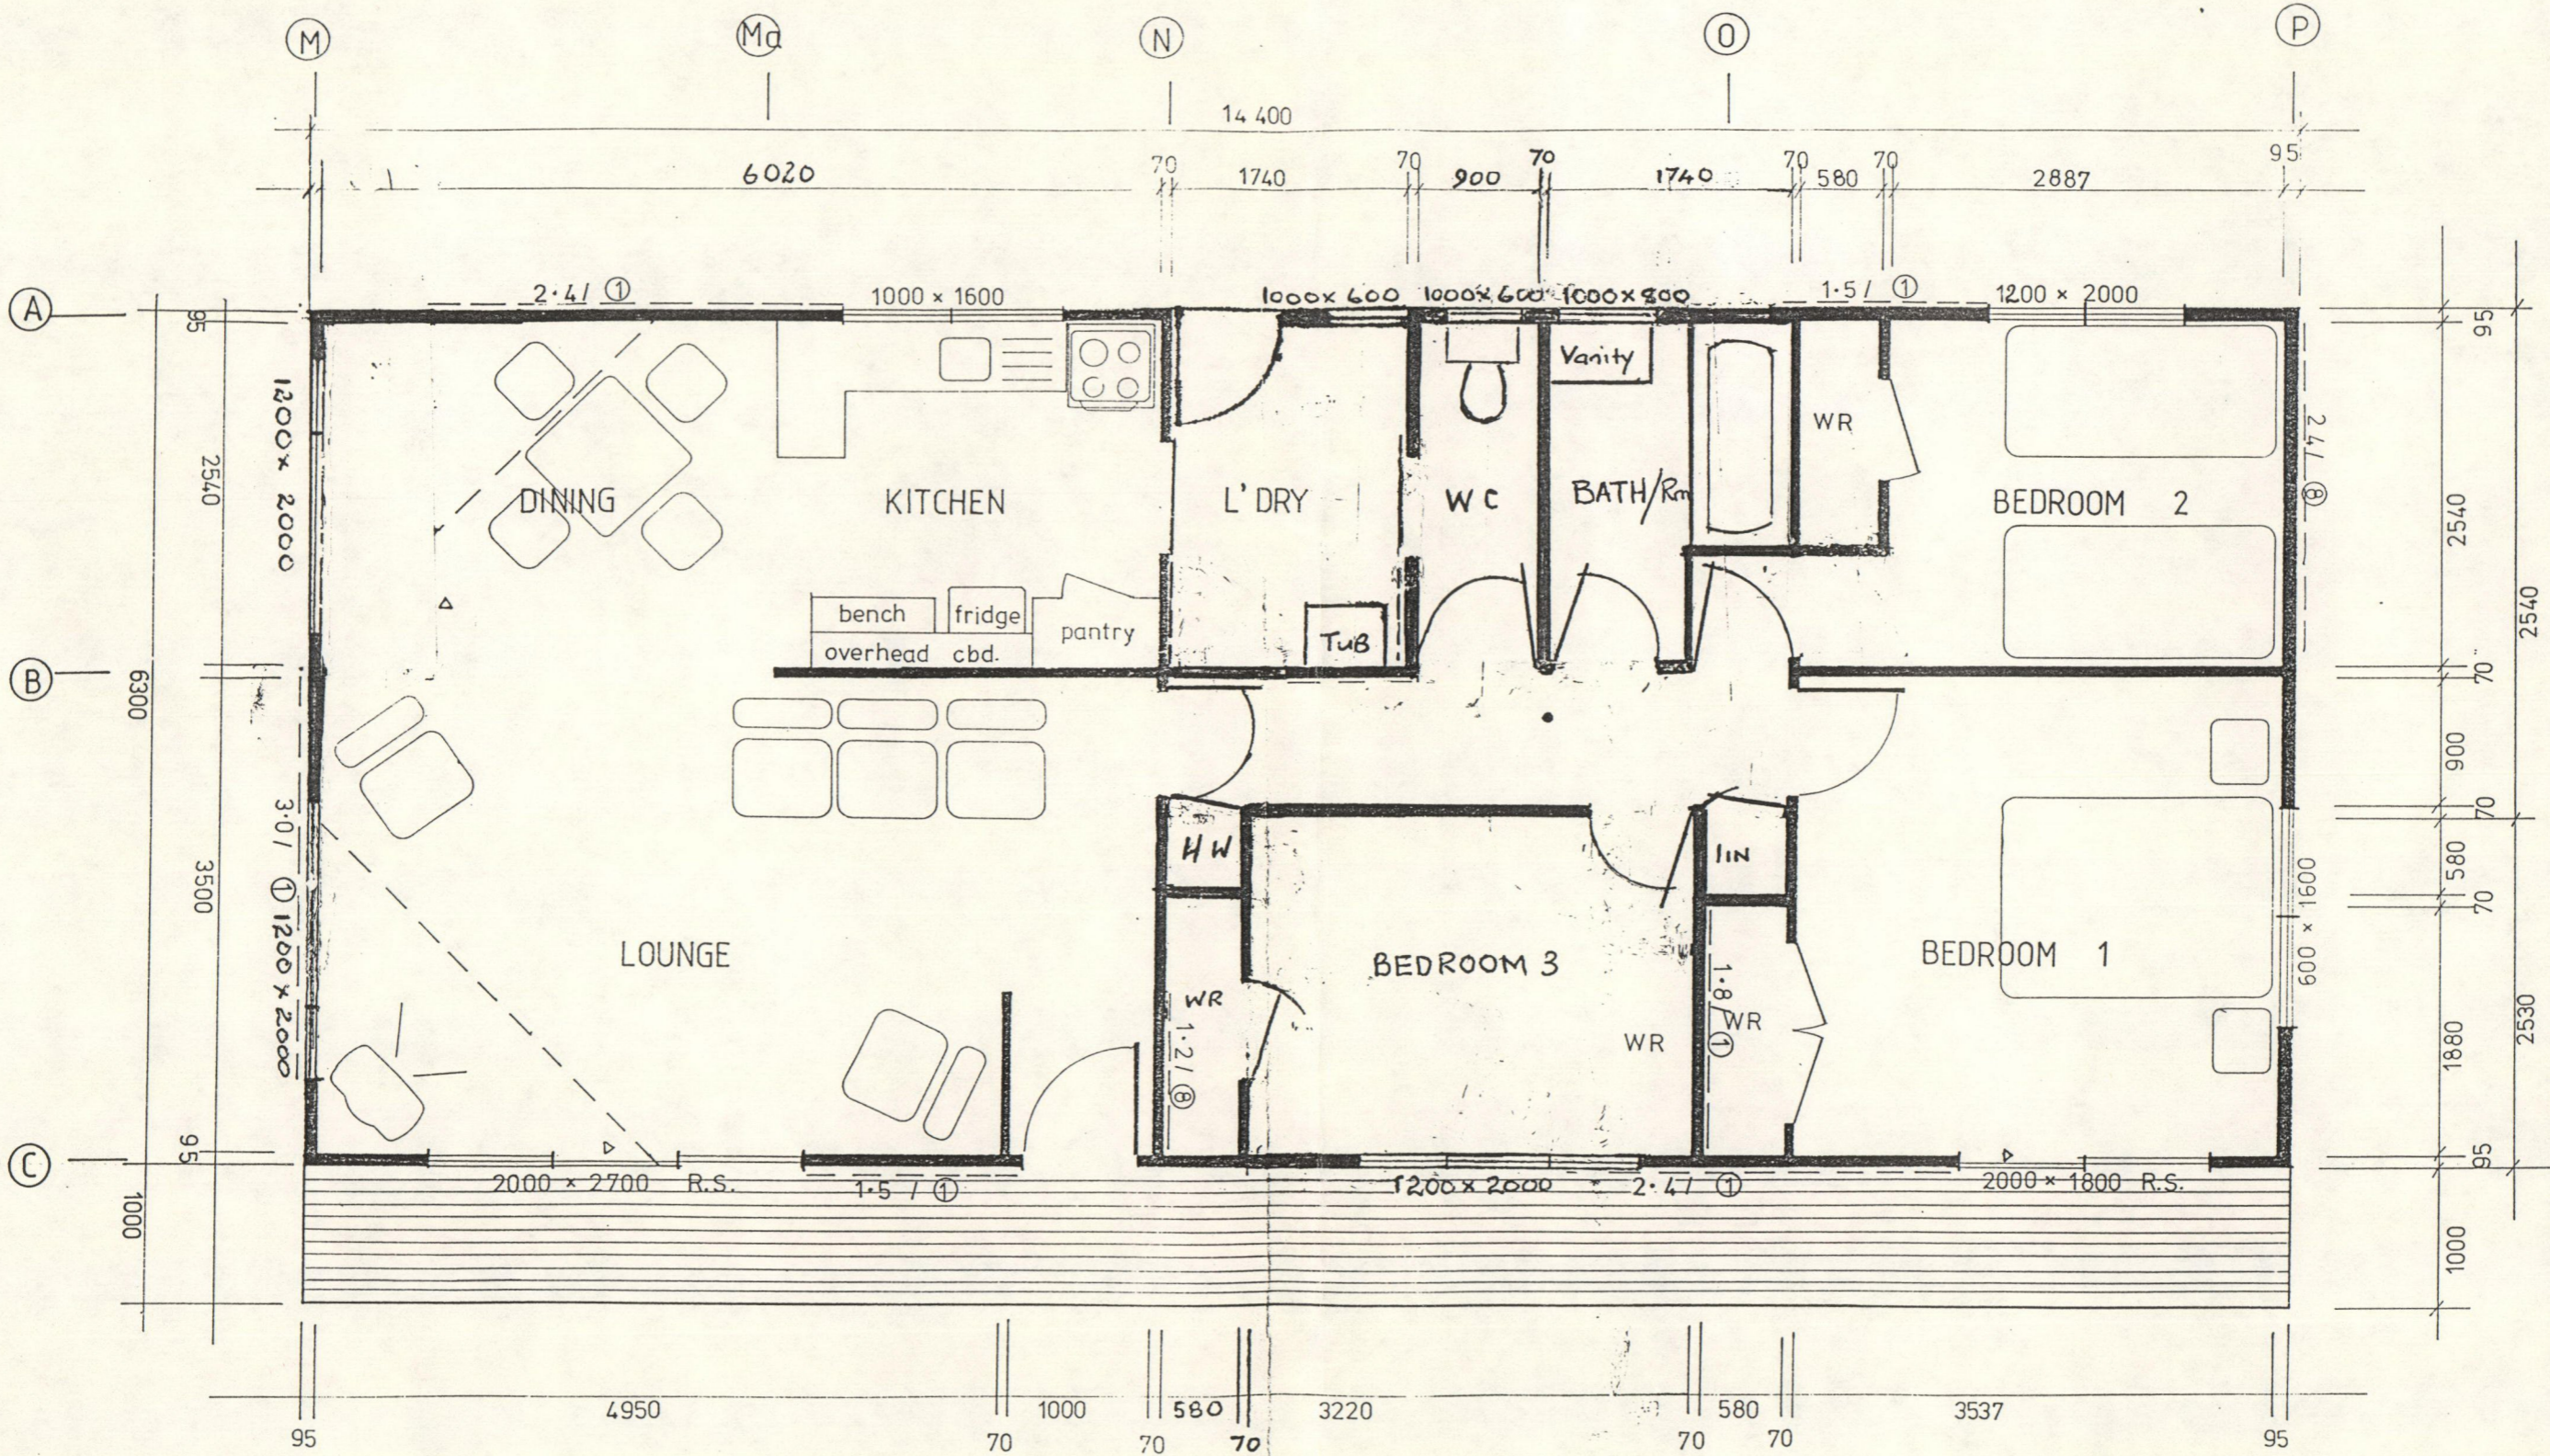

FLOOR PLAN

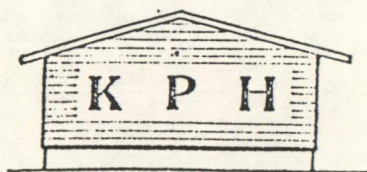

KAIKOHE PRE-BUILT HOMES

Phone 843 After hours 754 Kaikohe
P.O.Box 306 KAIKOHE

PROPOSED RESIDENCE FOR *Wilson and Sons.*

Signed: CONTRACTOR _____ Signed: CUSTOMER _____

LOCATION _____

SCALE: 1:50

DRAWN


WOH

DATE: JULY 84

APPROVED.

Wohlg


7-1

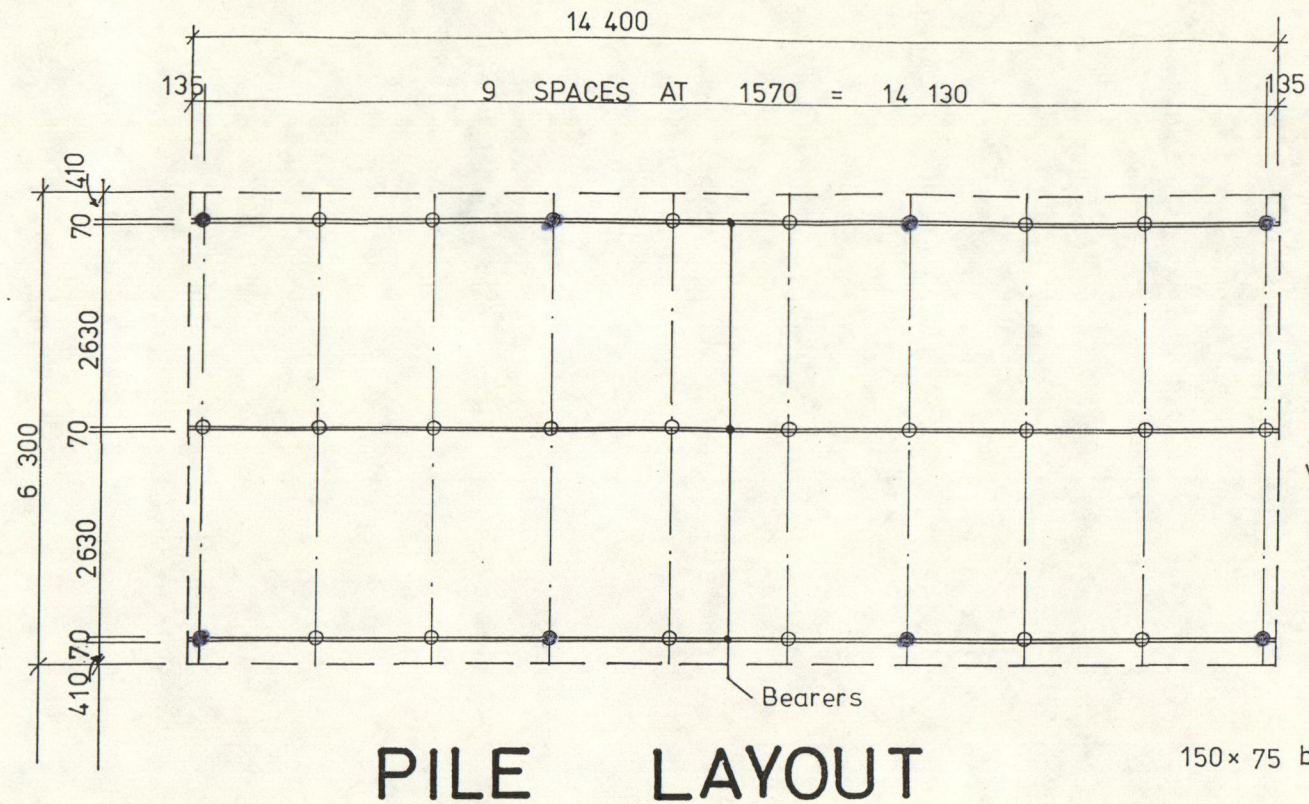

PILE LAYOUT


Solid blocking between each pair of joists at 1800 c over c bearers

SUB FLOOR SELF BRACING LAYOUT FOR ANCHOR PILES UP TO 820 MAX HEIGHT GROUND TO FLOOR

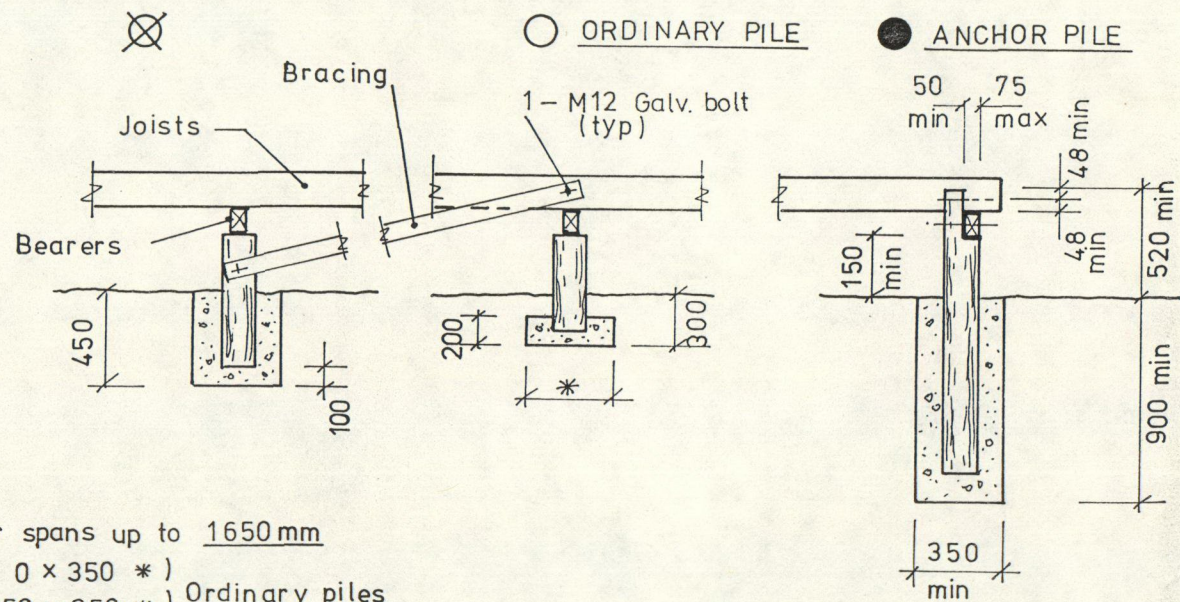

Footings for bearer spans up to 1650mm
 Exterior rows 0 x 350 *)
 Interior rows 250 x 250 *) Ordinary piles

* Increase from 300 to 450 if in expansive clay
 140 dia S.E.D. "short driven" pile material to be used

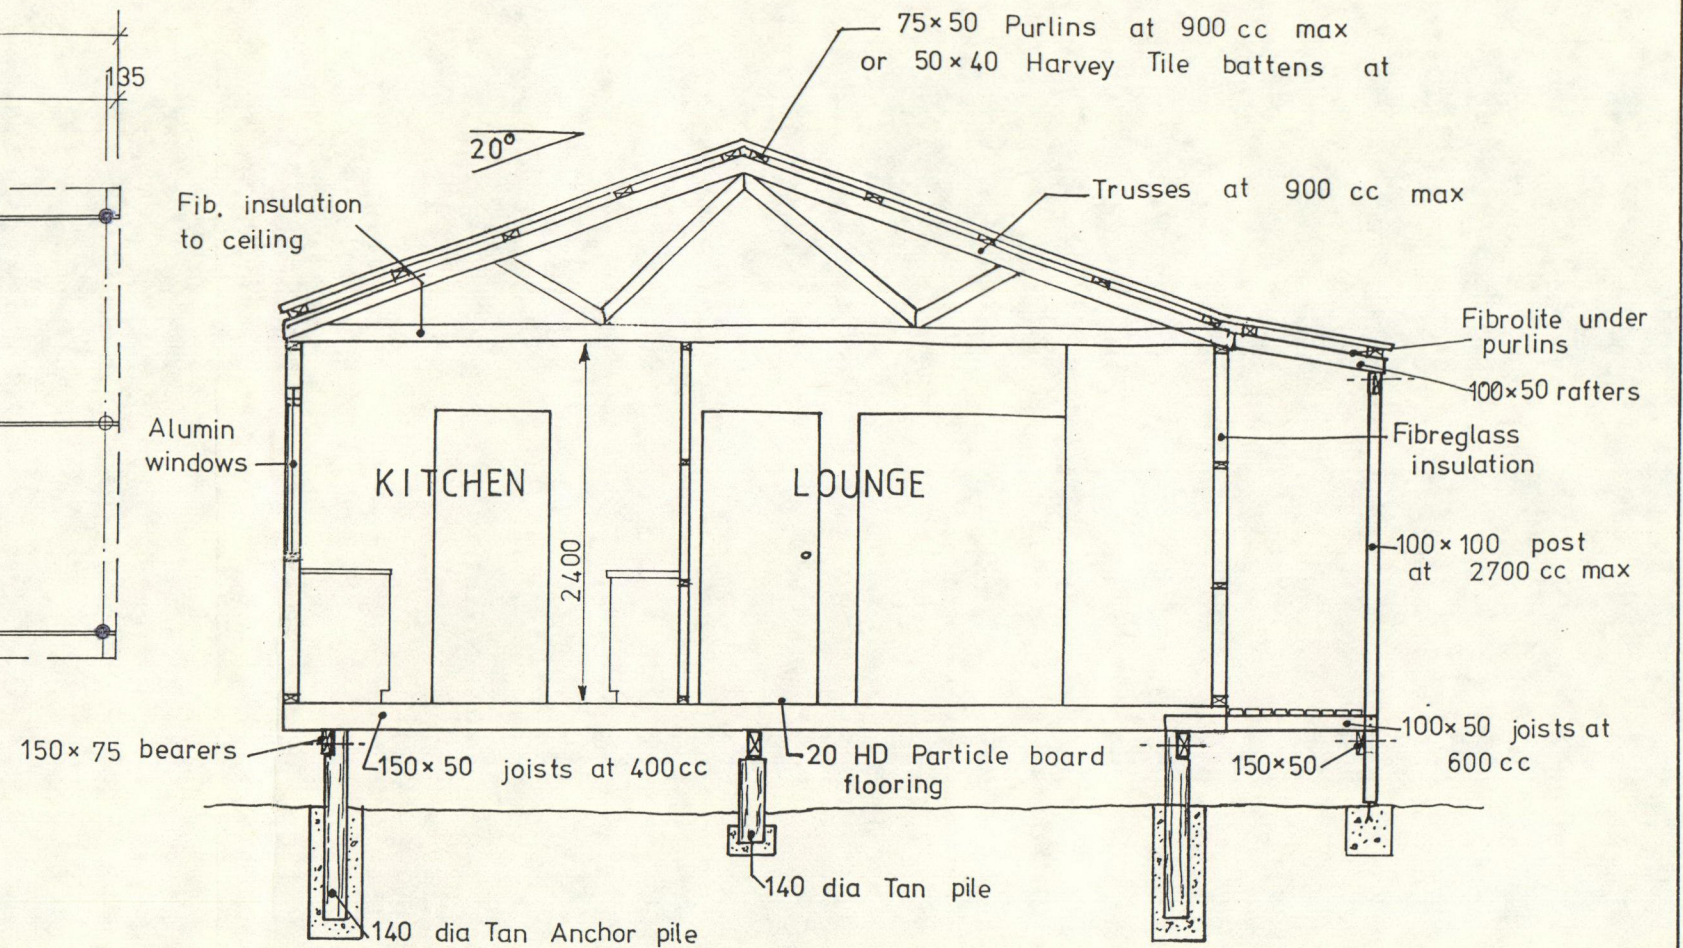

CROSS SECTION




KAIKOHE PRE-BUILT HOMES

Phone 843 After hours 754 Kaikohe
 P.O.Box 306 KAIKOHE

PROPOSED RESIDENCE FOR

Signed : CONTRACTOR _____ Signed : CUSTOMER _____


LOCATION	SCALE: 1:100, 1:50	DRAWN:	WOH
	DATE: JULY 84	APPROVED:	<i>Worthington</i>

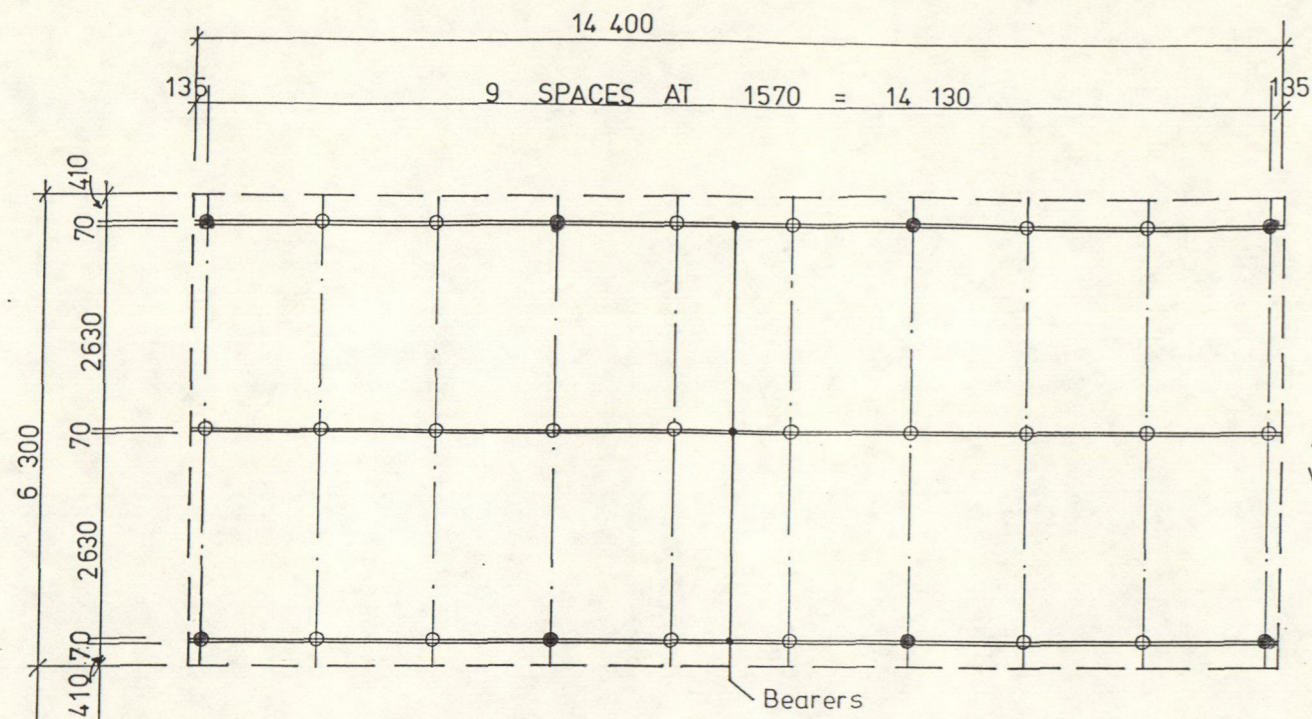

PILE LAYOUT


Solid blocking between each pair of joists at 1800 ϕ over ϕ bearers

SUB FLOOR SELF BRACING LAYOUT FOR ANCHOR PILES UP TO 820 MAX HEIGHT GROUND TO FLOOR

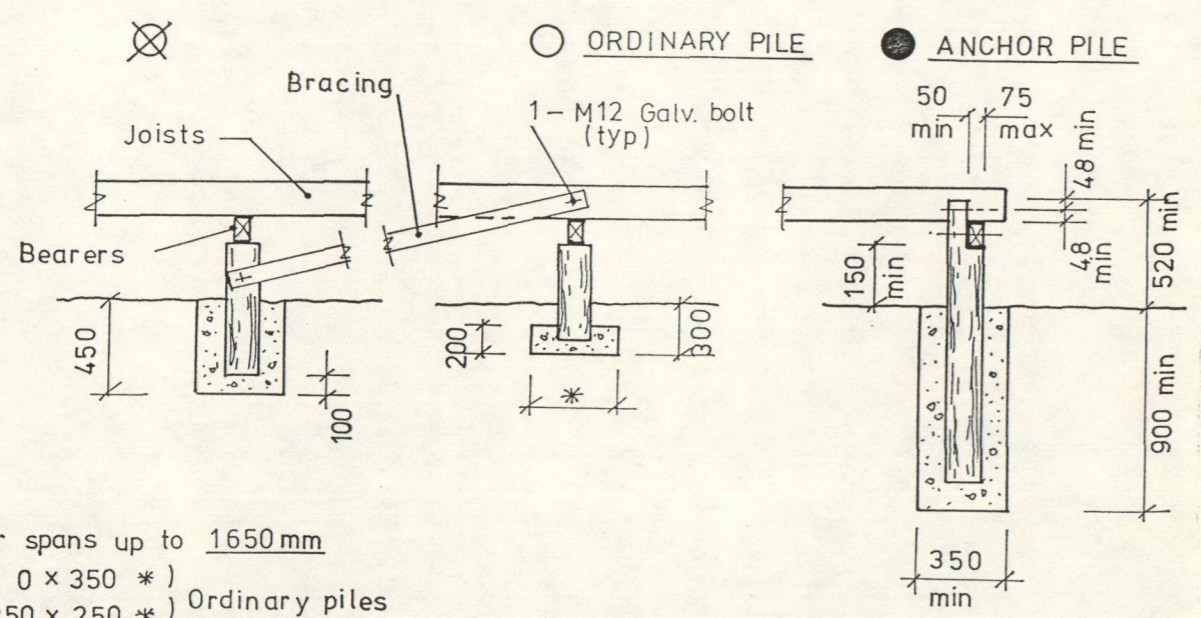

Footings for bearer spans up to 1650mm
 Exterior rows 0 x 350 *)
 Interior rows 250 x 250 *) Ordinary piles

* Increase from 300 to 450 if in expansive clay
 140 dia S.E.D. "short driven" pile material to be used

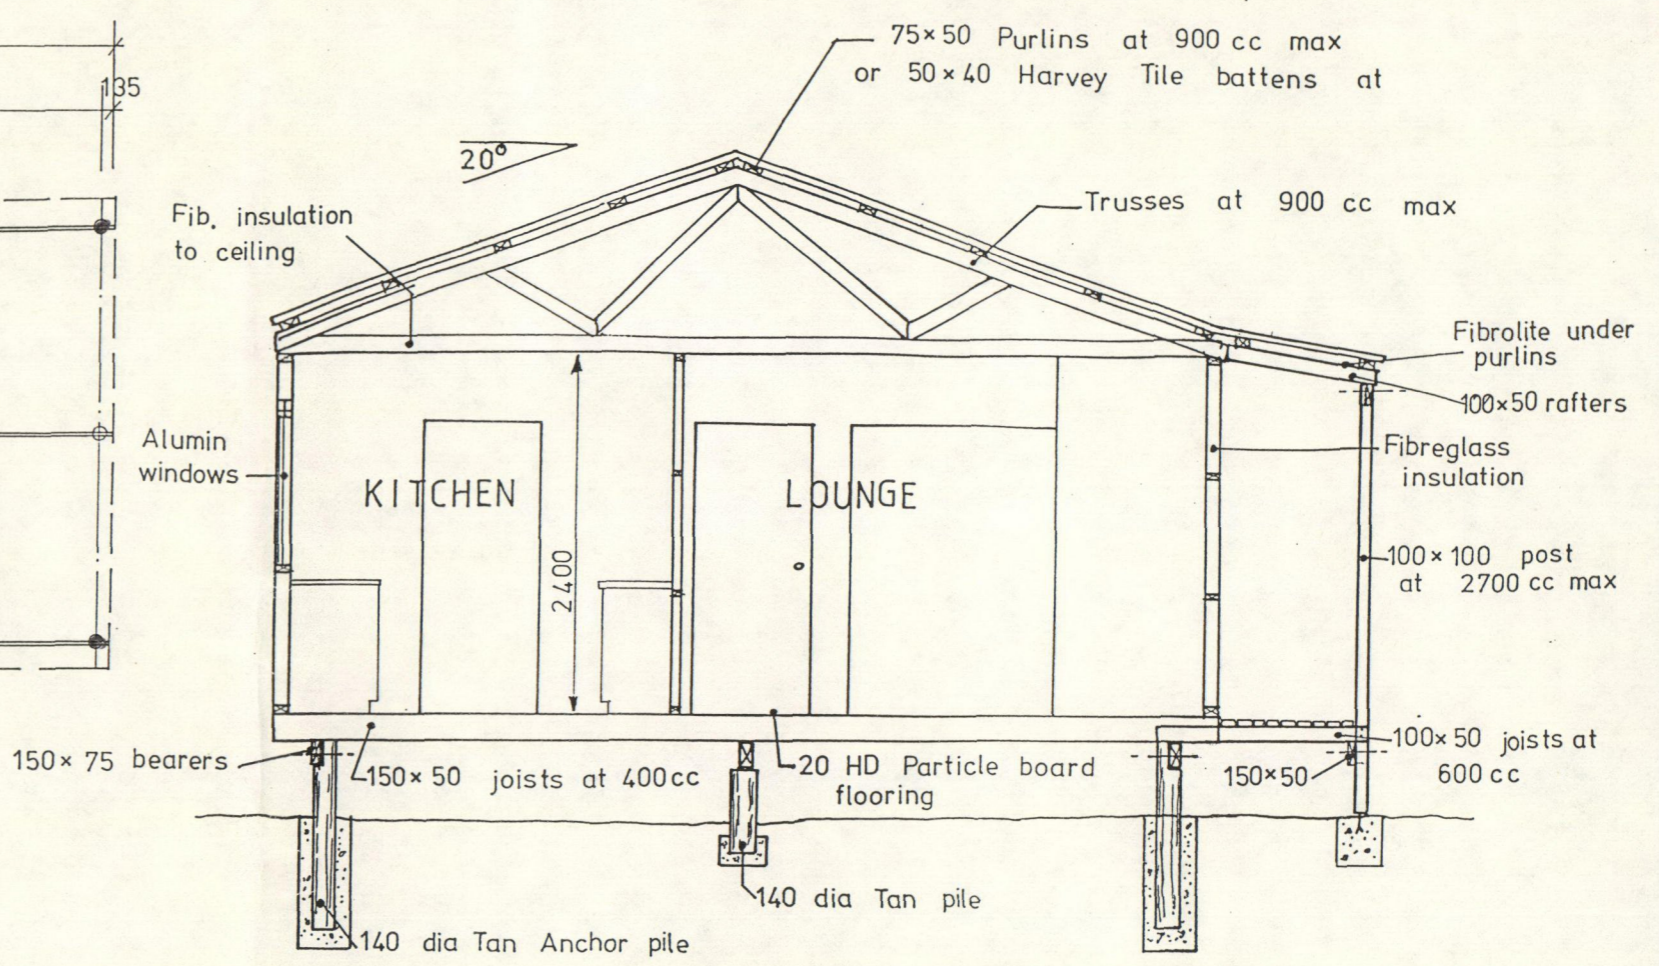

CROSS SECTION



KAIKOHE PRE-BUILT HOMES


Phone 843 After hours 754 Kaikohe
 P.O.Box 306 KAIKOHE

PROPOSED RESIDENCE FOR

Signed : CONTRACTOR _____ Signed : CUSTOMER _____

LOCATION	SCALE: 1:100, 1:50	DRAWN:	WOH
	DATE: JULY 84	APPROVED:	<i>Worthington</i>

7-3

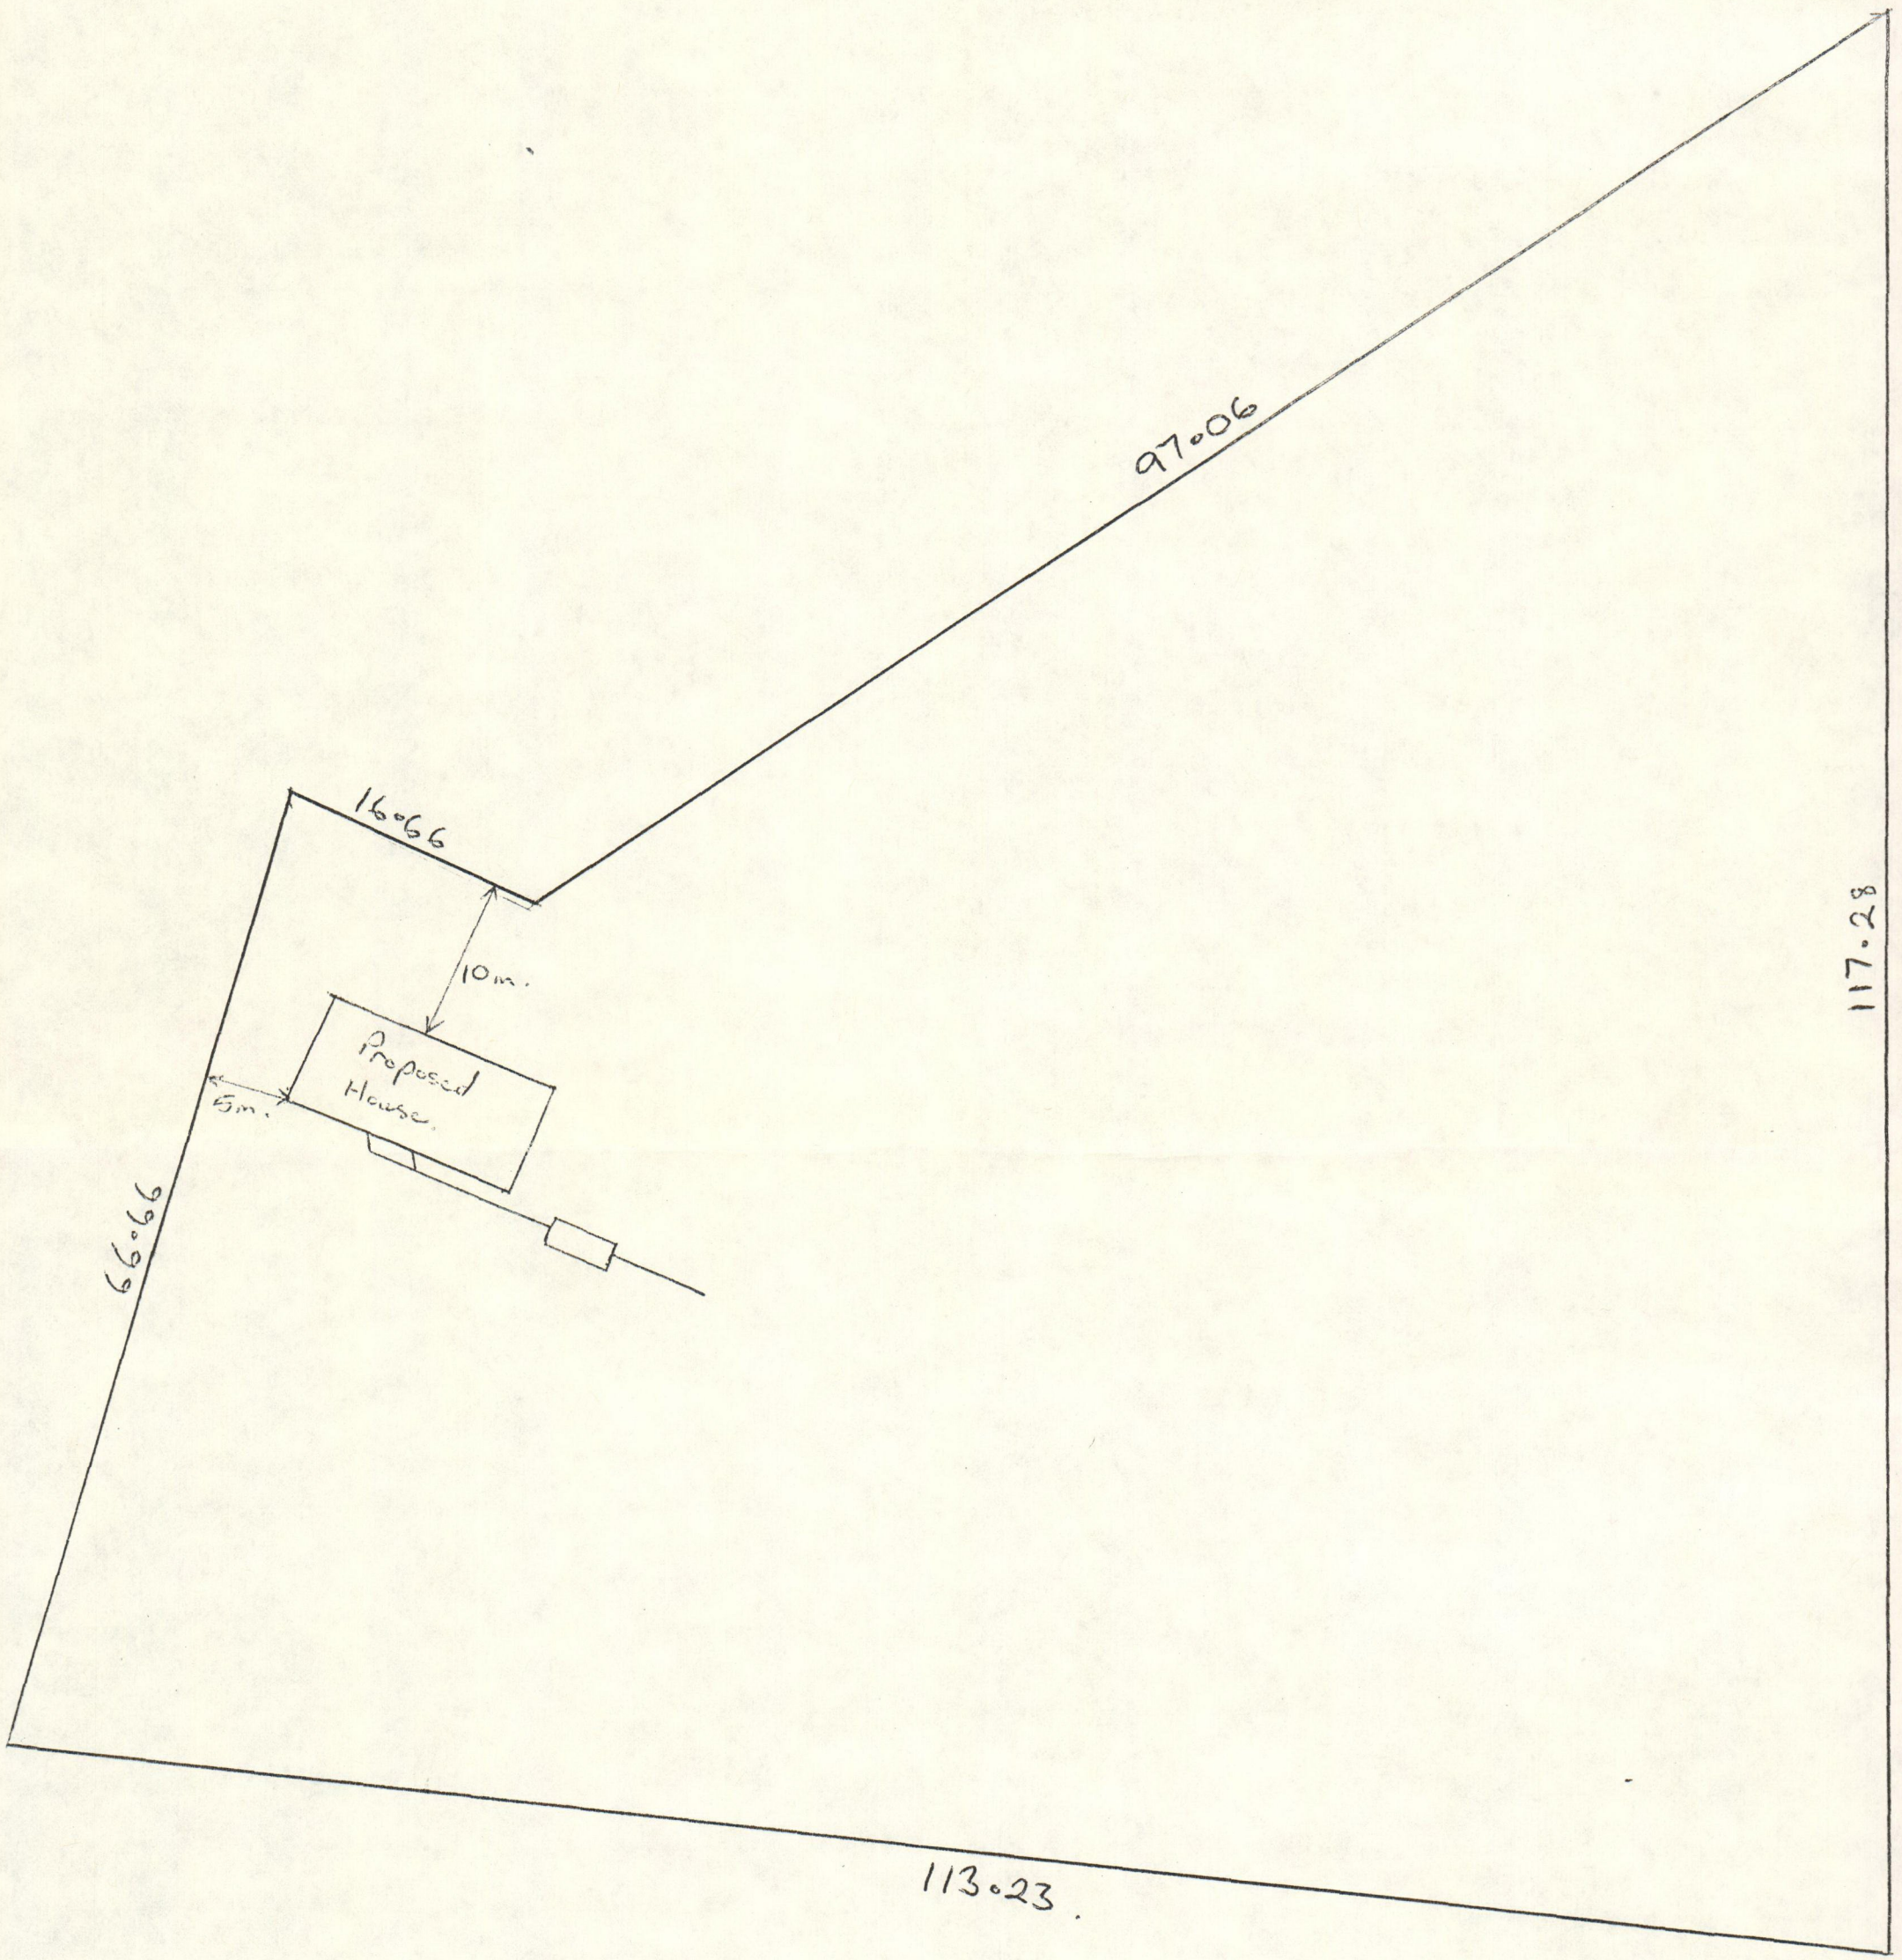


Scale 1:400.

Site Plan Wilson & Sons Ltd.

D.P. 24659.

Section 23 Blk 1 Waako Survey Dist.

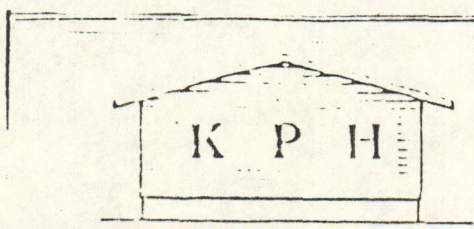

KAIKOHE PRE-BUILT HOMES

Phone 843 After hours 754 Kaikohe

P.O.Box 306 KAIKOHE