


Rotorua District Council Services Plan

Valuation No.	06993/163-01A
Lot No.	Lot 121
D.P.	DPS 42471
Blk	
S.Blk	II
	TARAWERA S.D.
Street No.	75A
	Scale 1 : 400

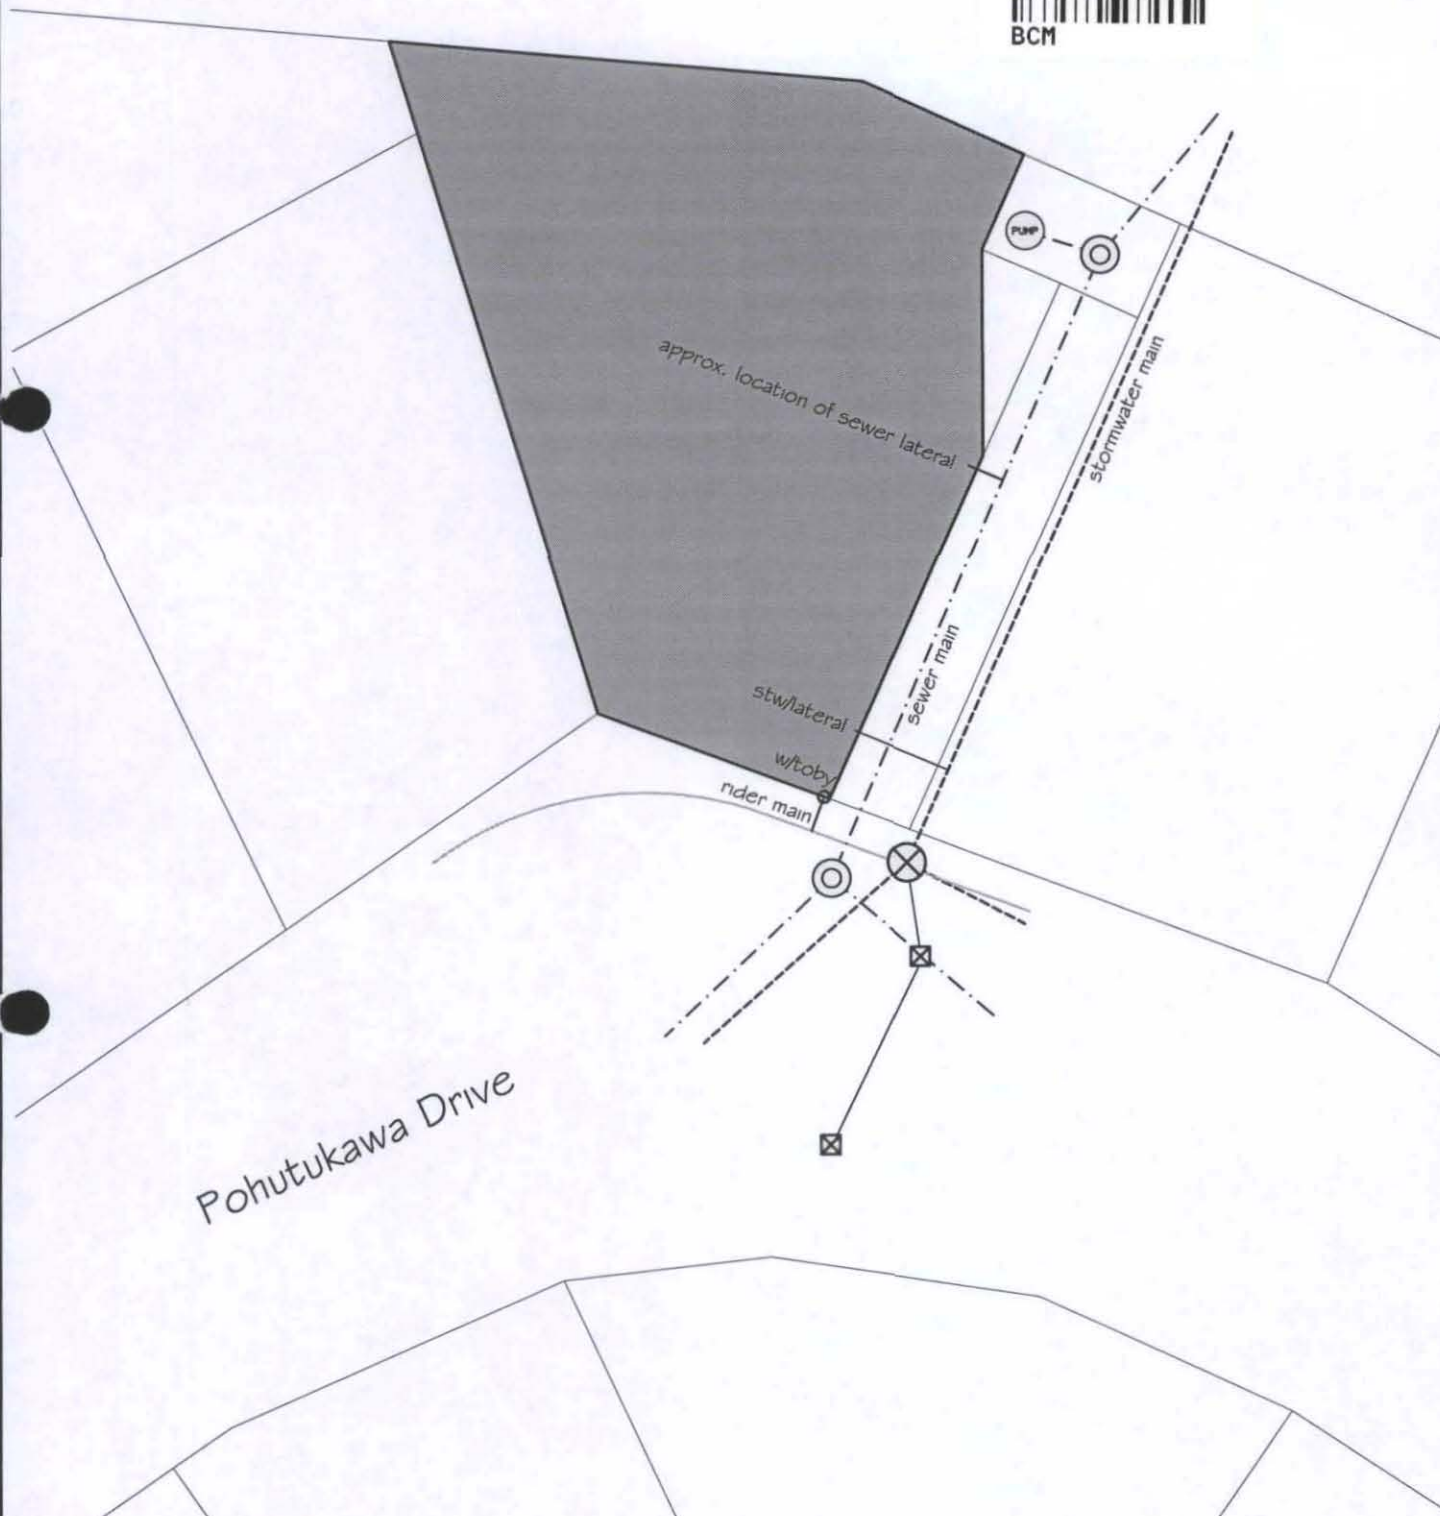

CAUTION

This plan is for the purpose of indicating RDC assets of water, sewerage and stormwater services ONLY. It is not to be used as a site plan for building purposes. All services are indicated in good faith, however additional services may have been installed that do not appear on this plan.

Position measurements are subject to reasonable tolerances and depth of cover may have changed after installation.

Verify locations prior to excavating with machinery. A Road Opening Notice is required for excavation work within the road reserve.

Warning : Check for other underground services.

This plan was issued on 16/05/05.