


4.


19.0

STREET	Radiata St
ST NO	57
LOT	2
DPS	58241
CONSENT NO	94/2234
DETAILS	New Dwelling + Garage

lot 2 Dps 58241
666 sq mtrs

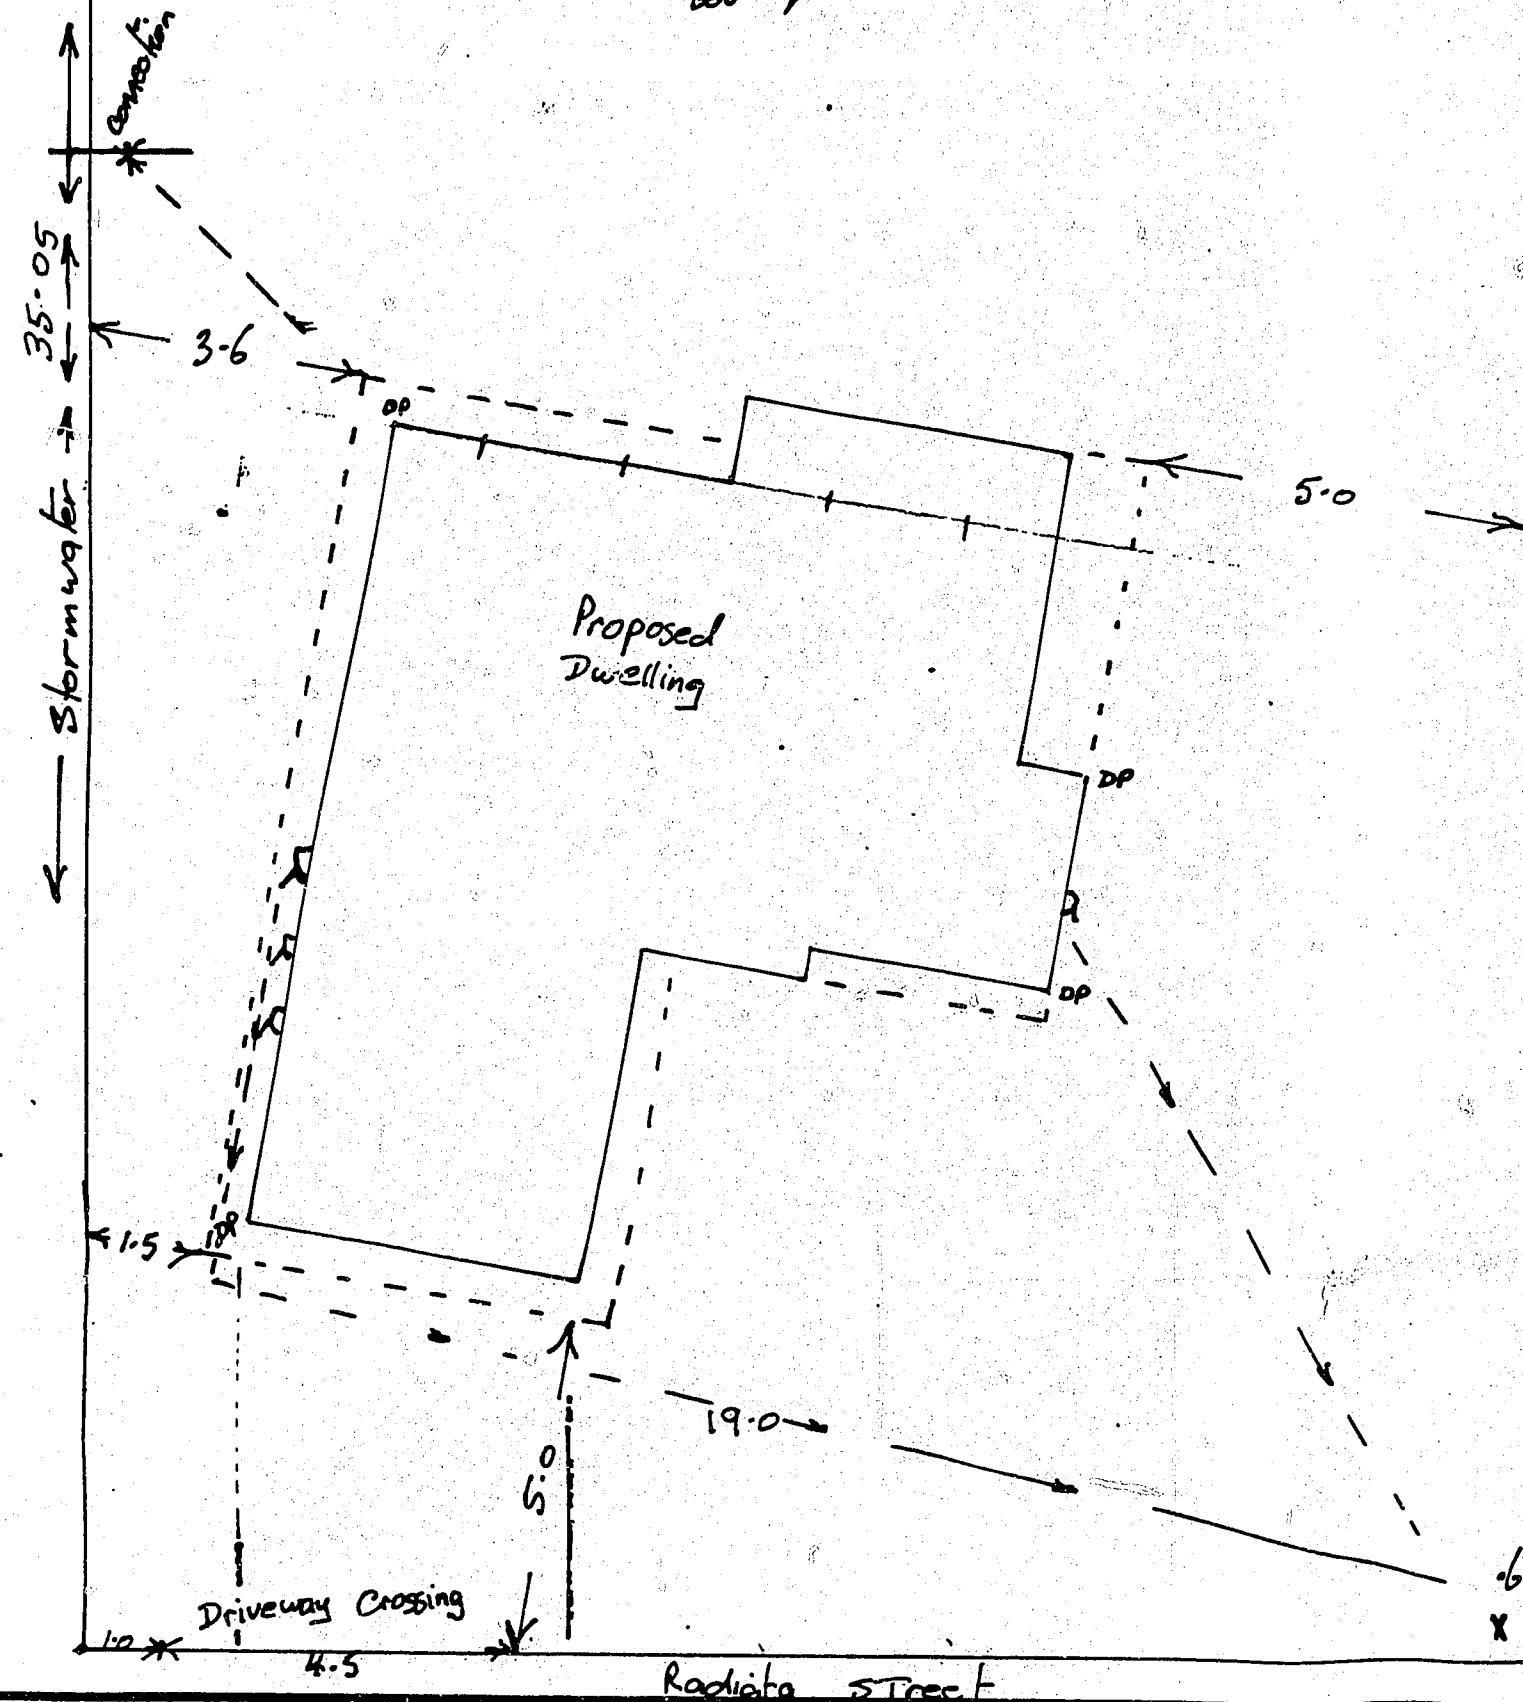

STREET	
ST NO	
LOT	
DPS	
CONSENT NO	
DETAILS	

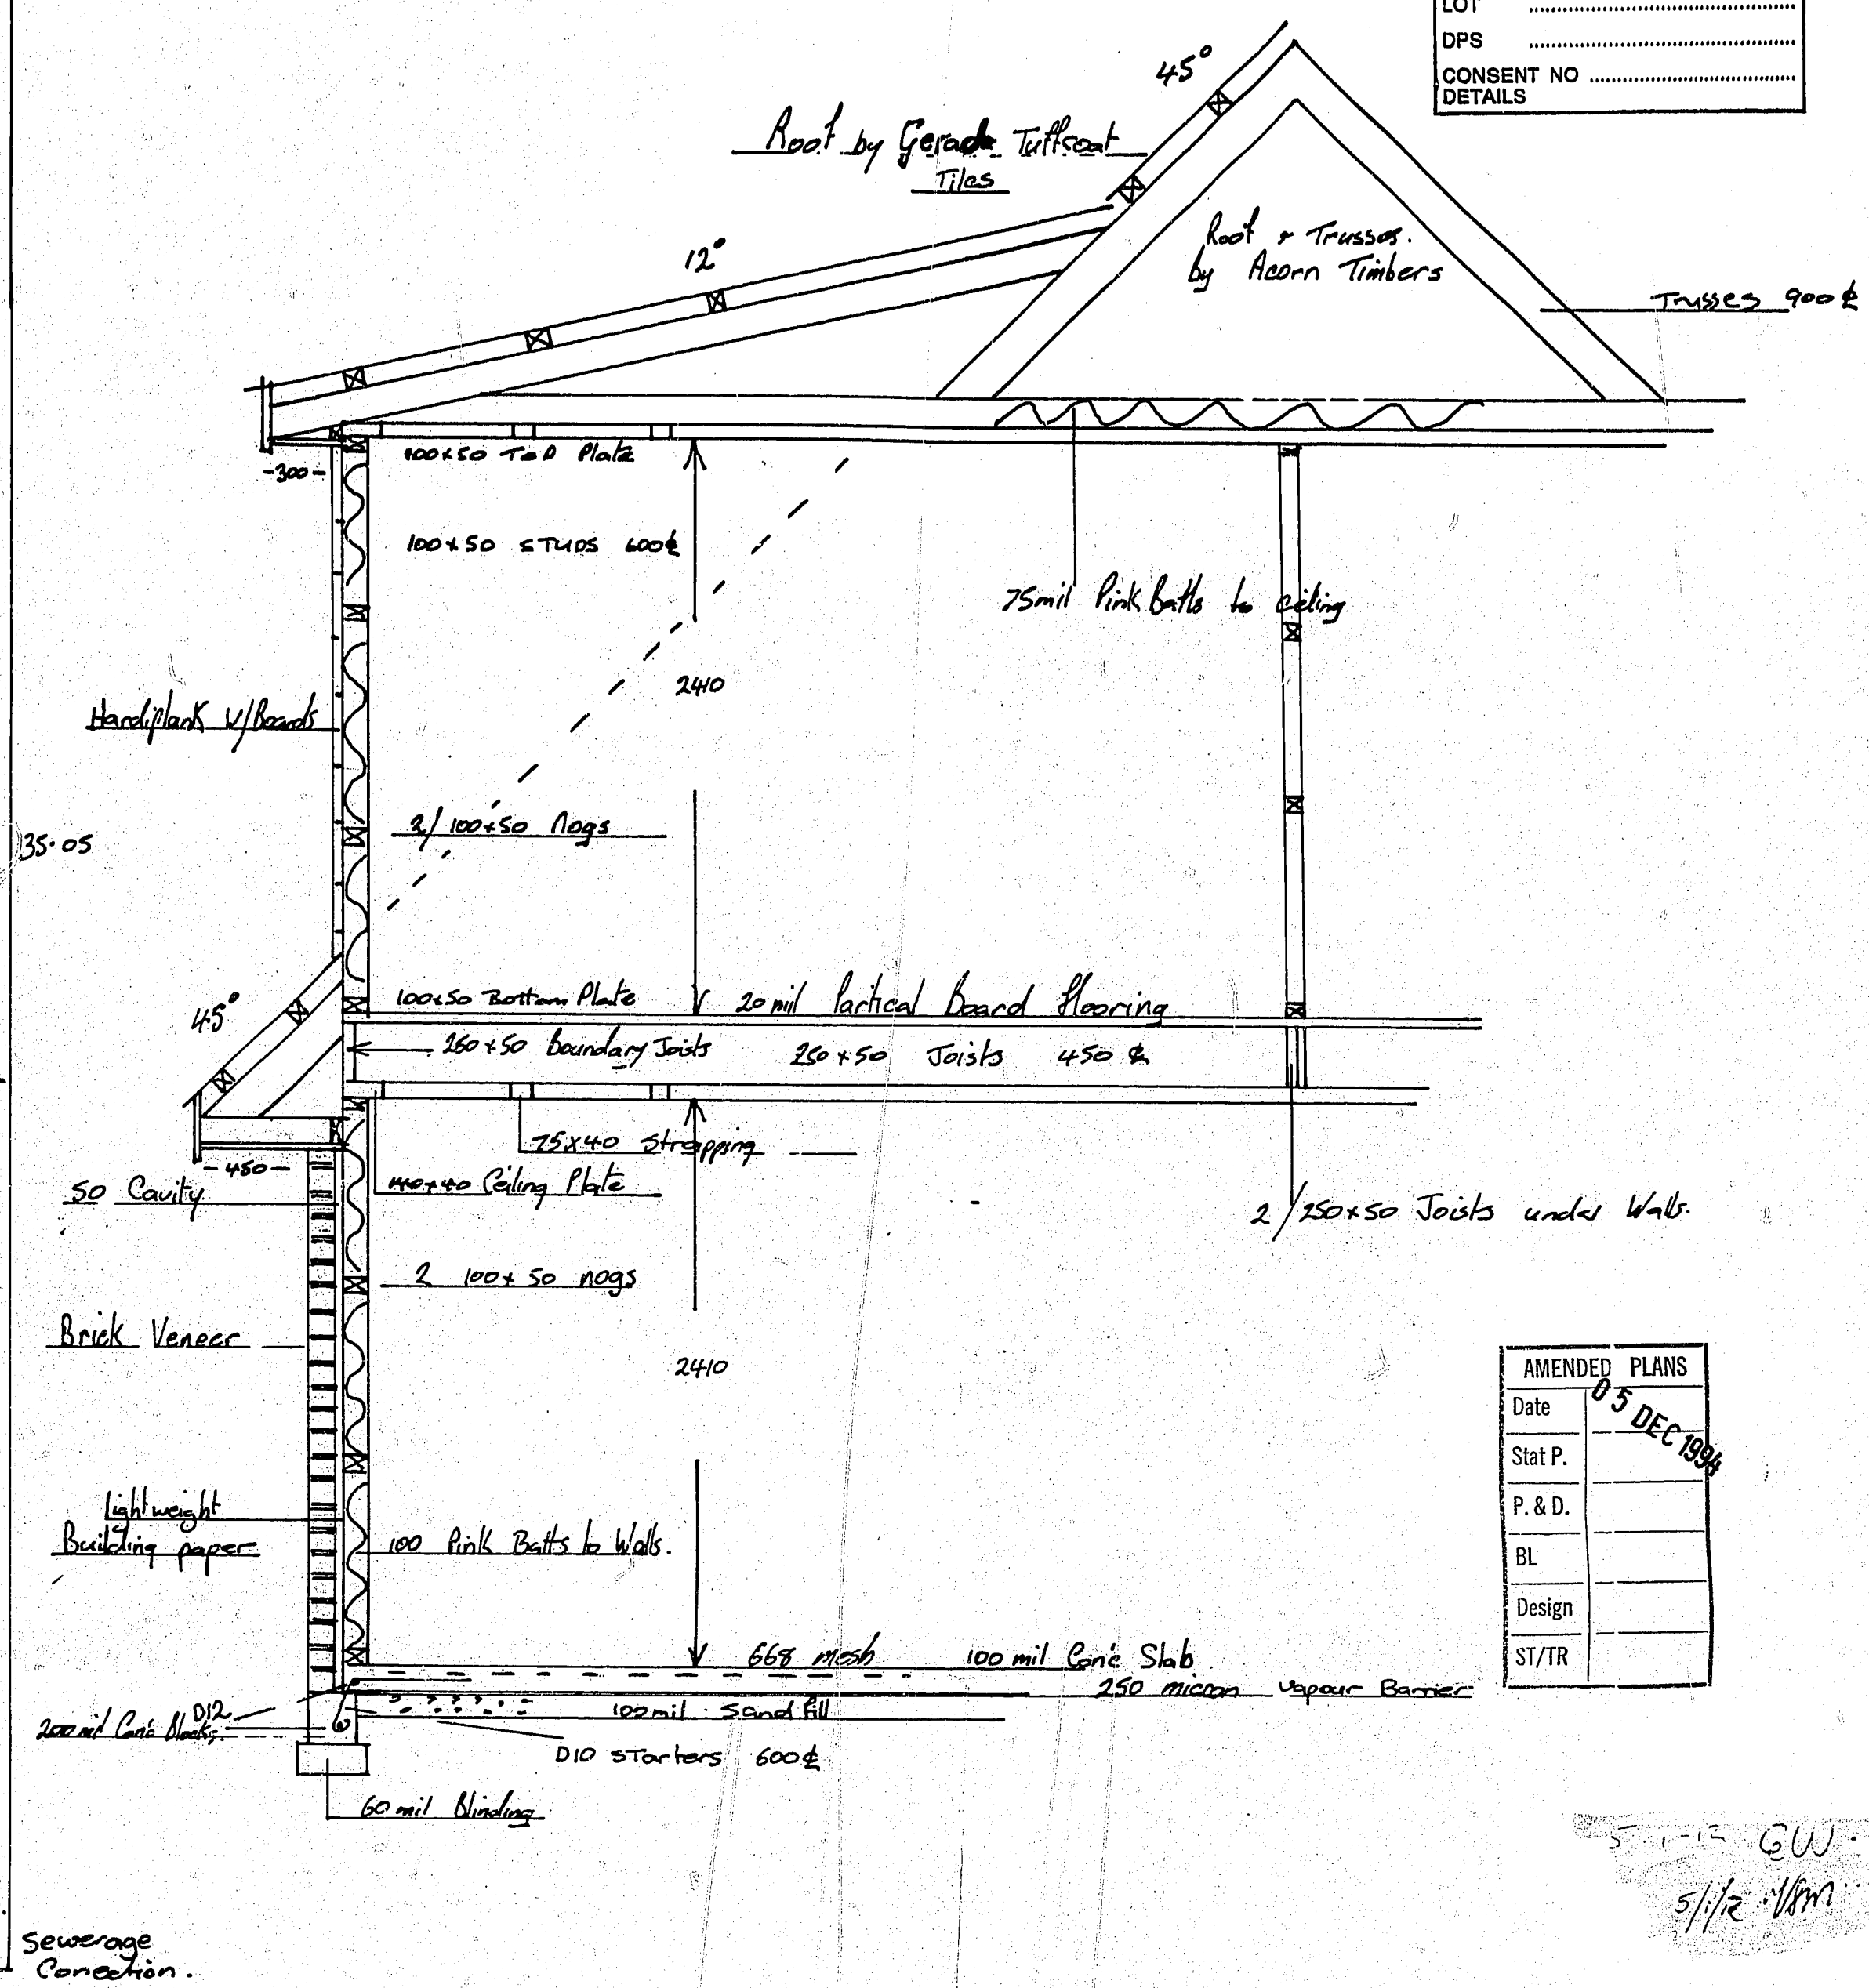

AMENDED PLANS	
Date	05 DEC 1994
Stat P.	
P. & D.	
BL	
Design	
ST/TR	

5-1-12 G.W.
5/12 JRM

Site Plan

Proposed Dwelling for Lot 2
Mrs Mrs Shadbolt Radiata ST Kaimosi

FIG. 1-1		SHEET 3
DRAWN	CHECKED	SCALE 1:25
TRACED	DATE	SERIES OF REF

STREET Radiata St
 ST NO 57
 LOT 2
 DPS 582.41
 CONSENT NO 94/2234
 DETAILS

elevation East



elevation South

ground floor

upper floor

Refer previous plan for bracing let.

AMENDED PLANS	
Date	5 DEC 1994
Stat P.	
P. & D.	
BL	
Design	
ST/TR	

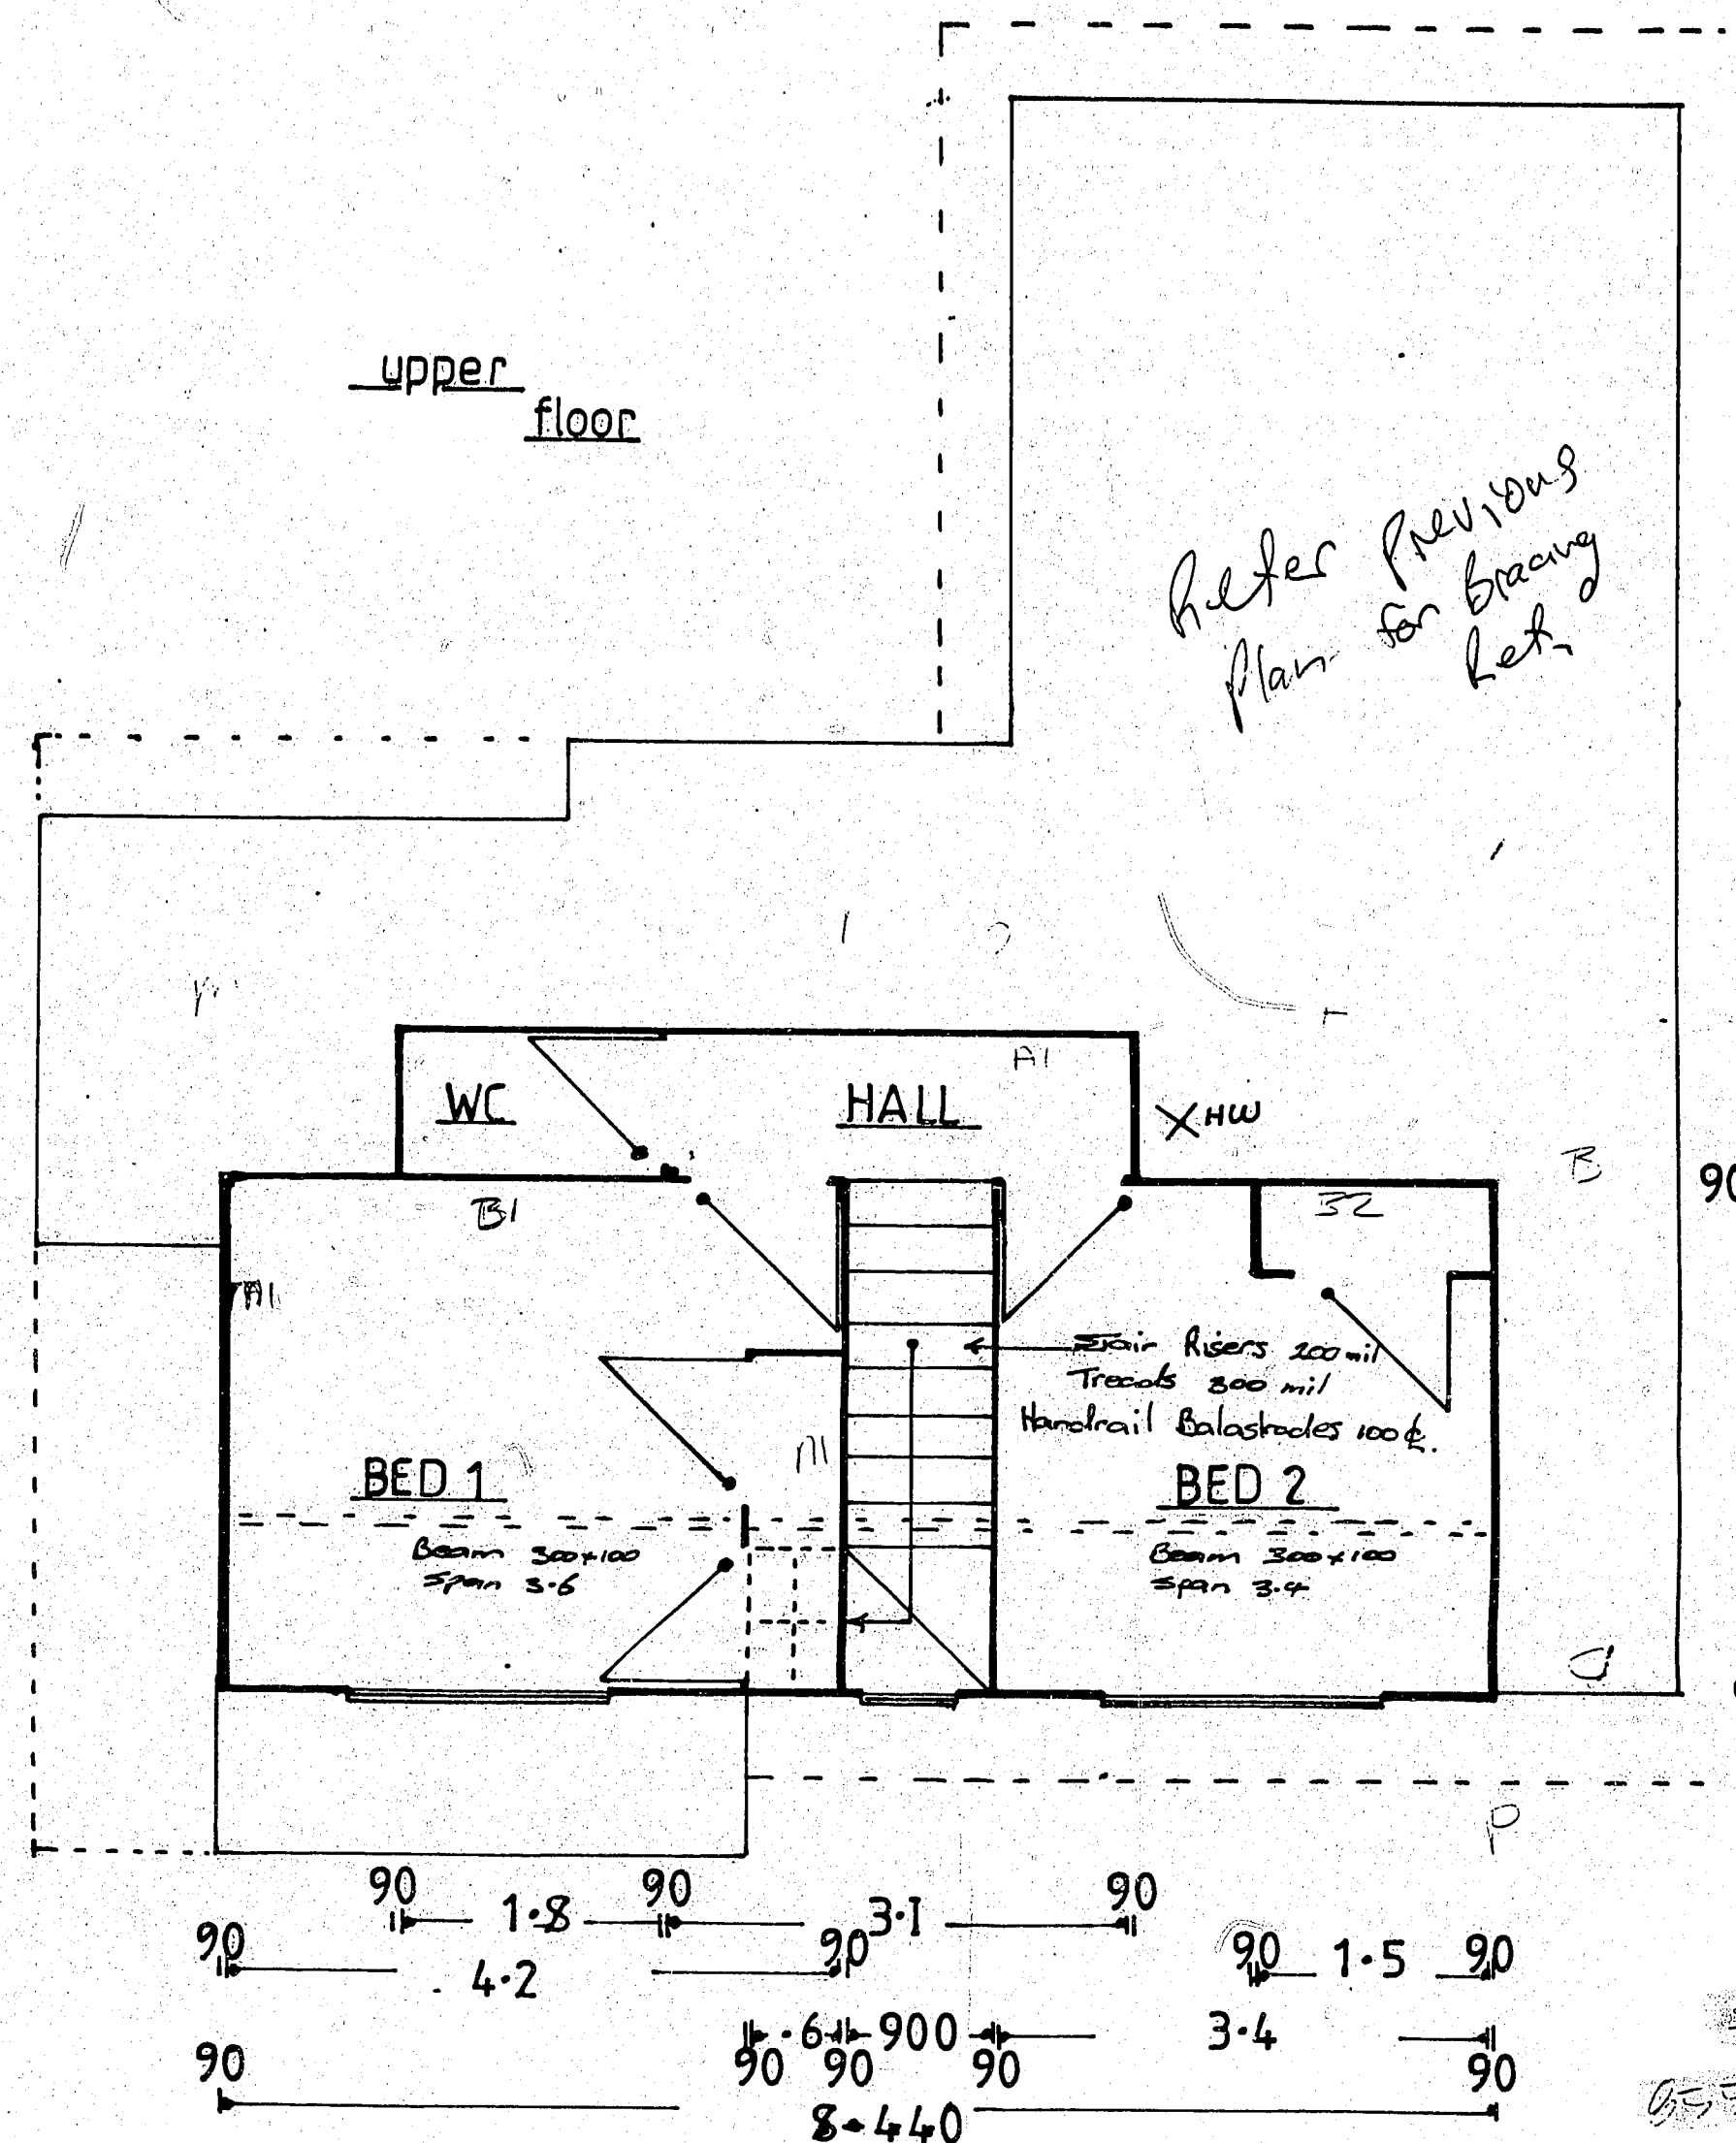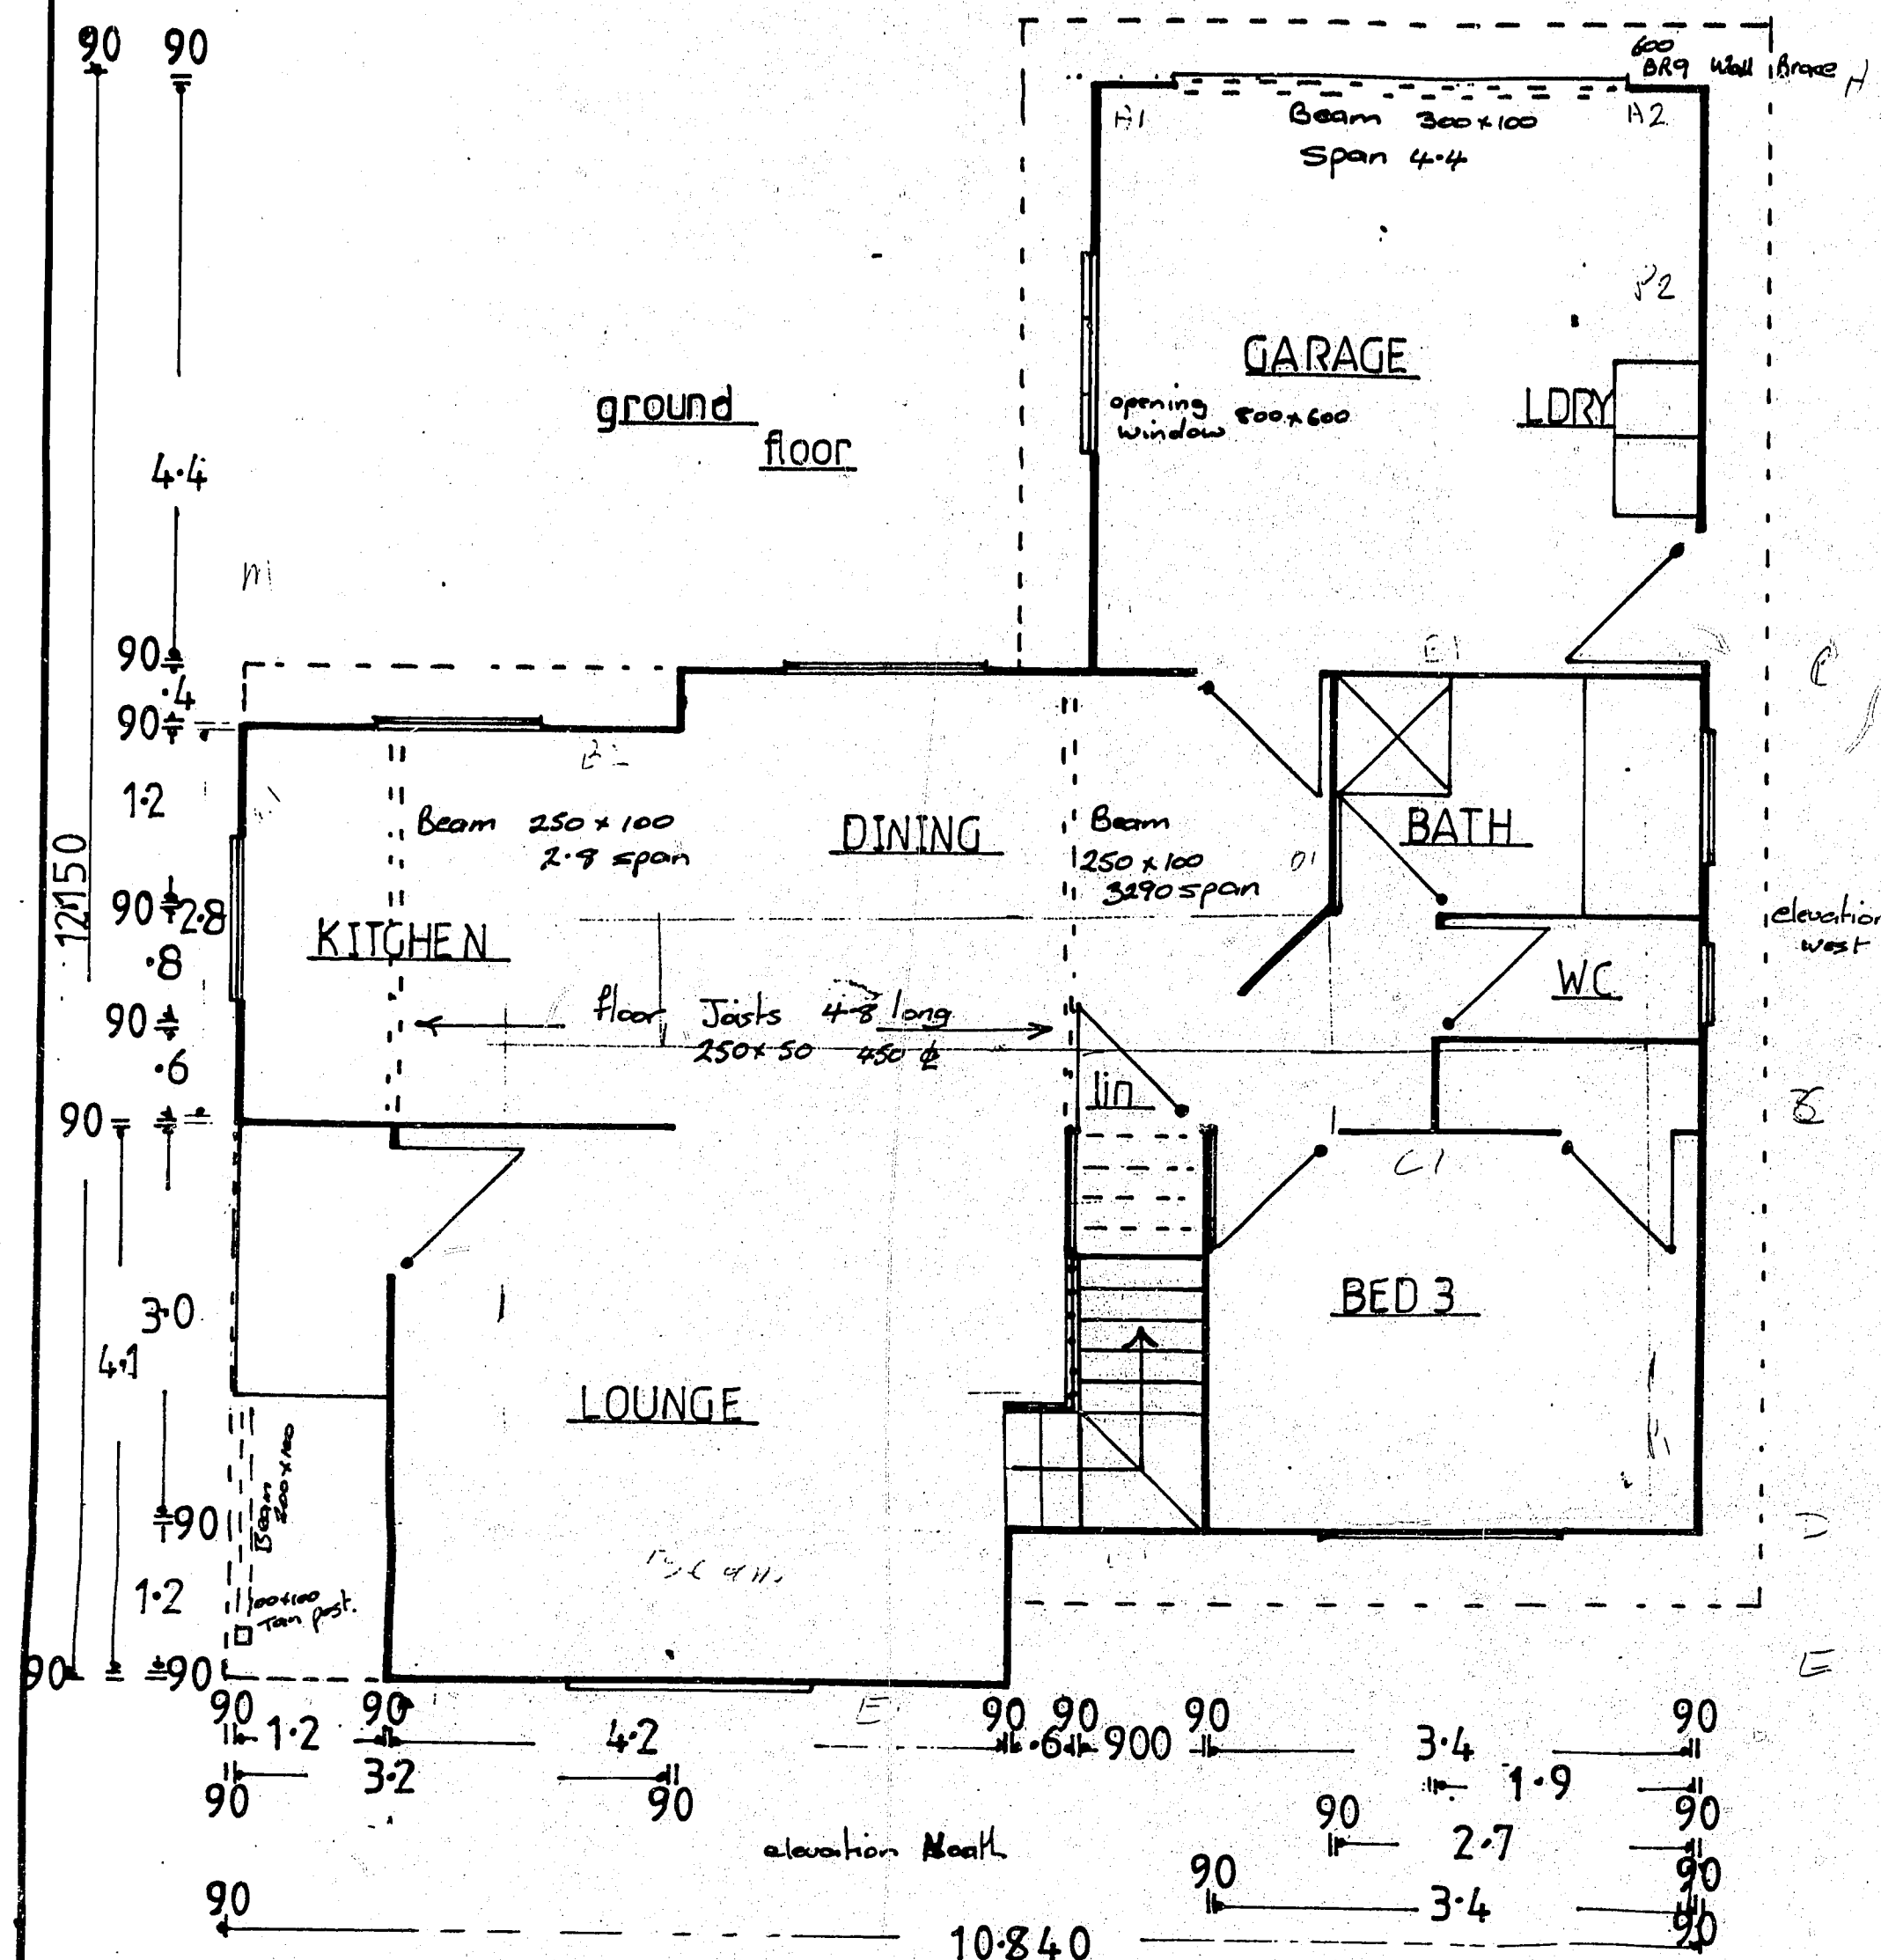

RADIATA ST

PROPOSED RESIDENCE FOR
 MR & MRS SHADBOLT


DRAWN	CHECKED	SCALE	SHEET
TRACED	DATE 23-10-94	1:5	ONE
			SERIES OF 3
			REF

STREET Radiata St
 ST NO 57
 LOT 2
 DPS 582.41
 CONSENT NO 94/2234
 DETAILS

RECEIVED
 04 NOV 1994
 BUILDING


elevation South

ground floor

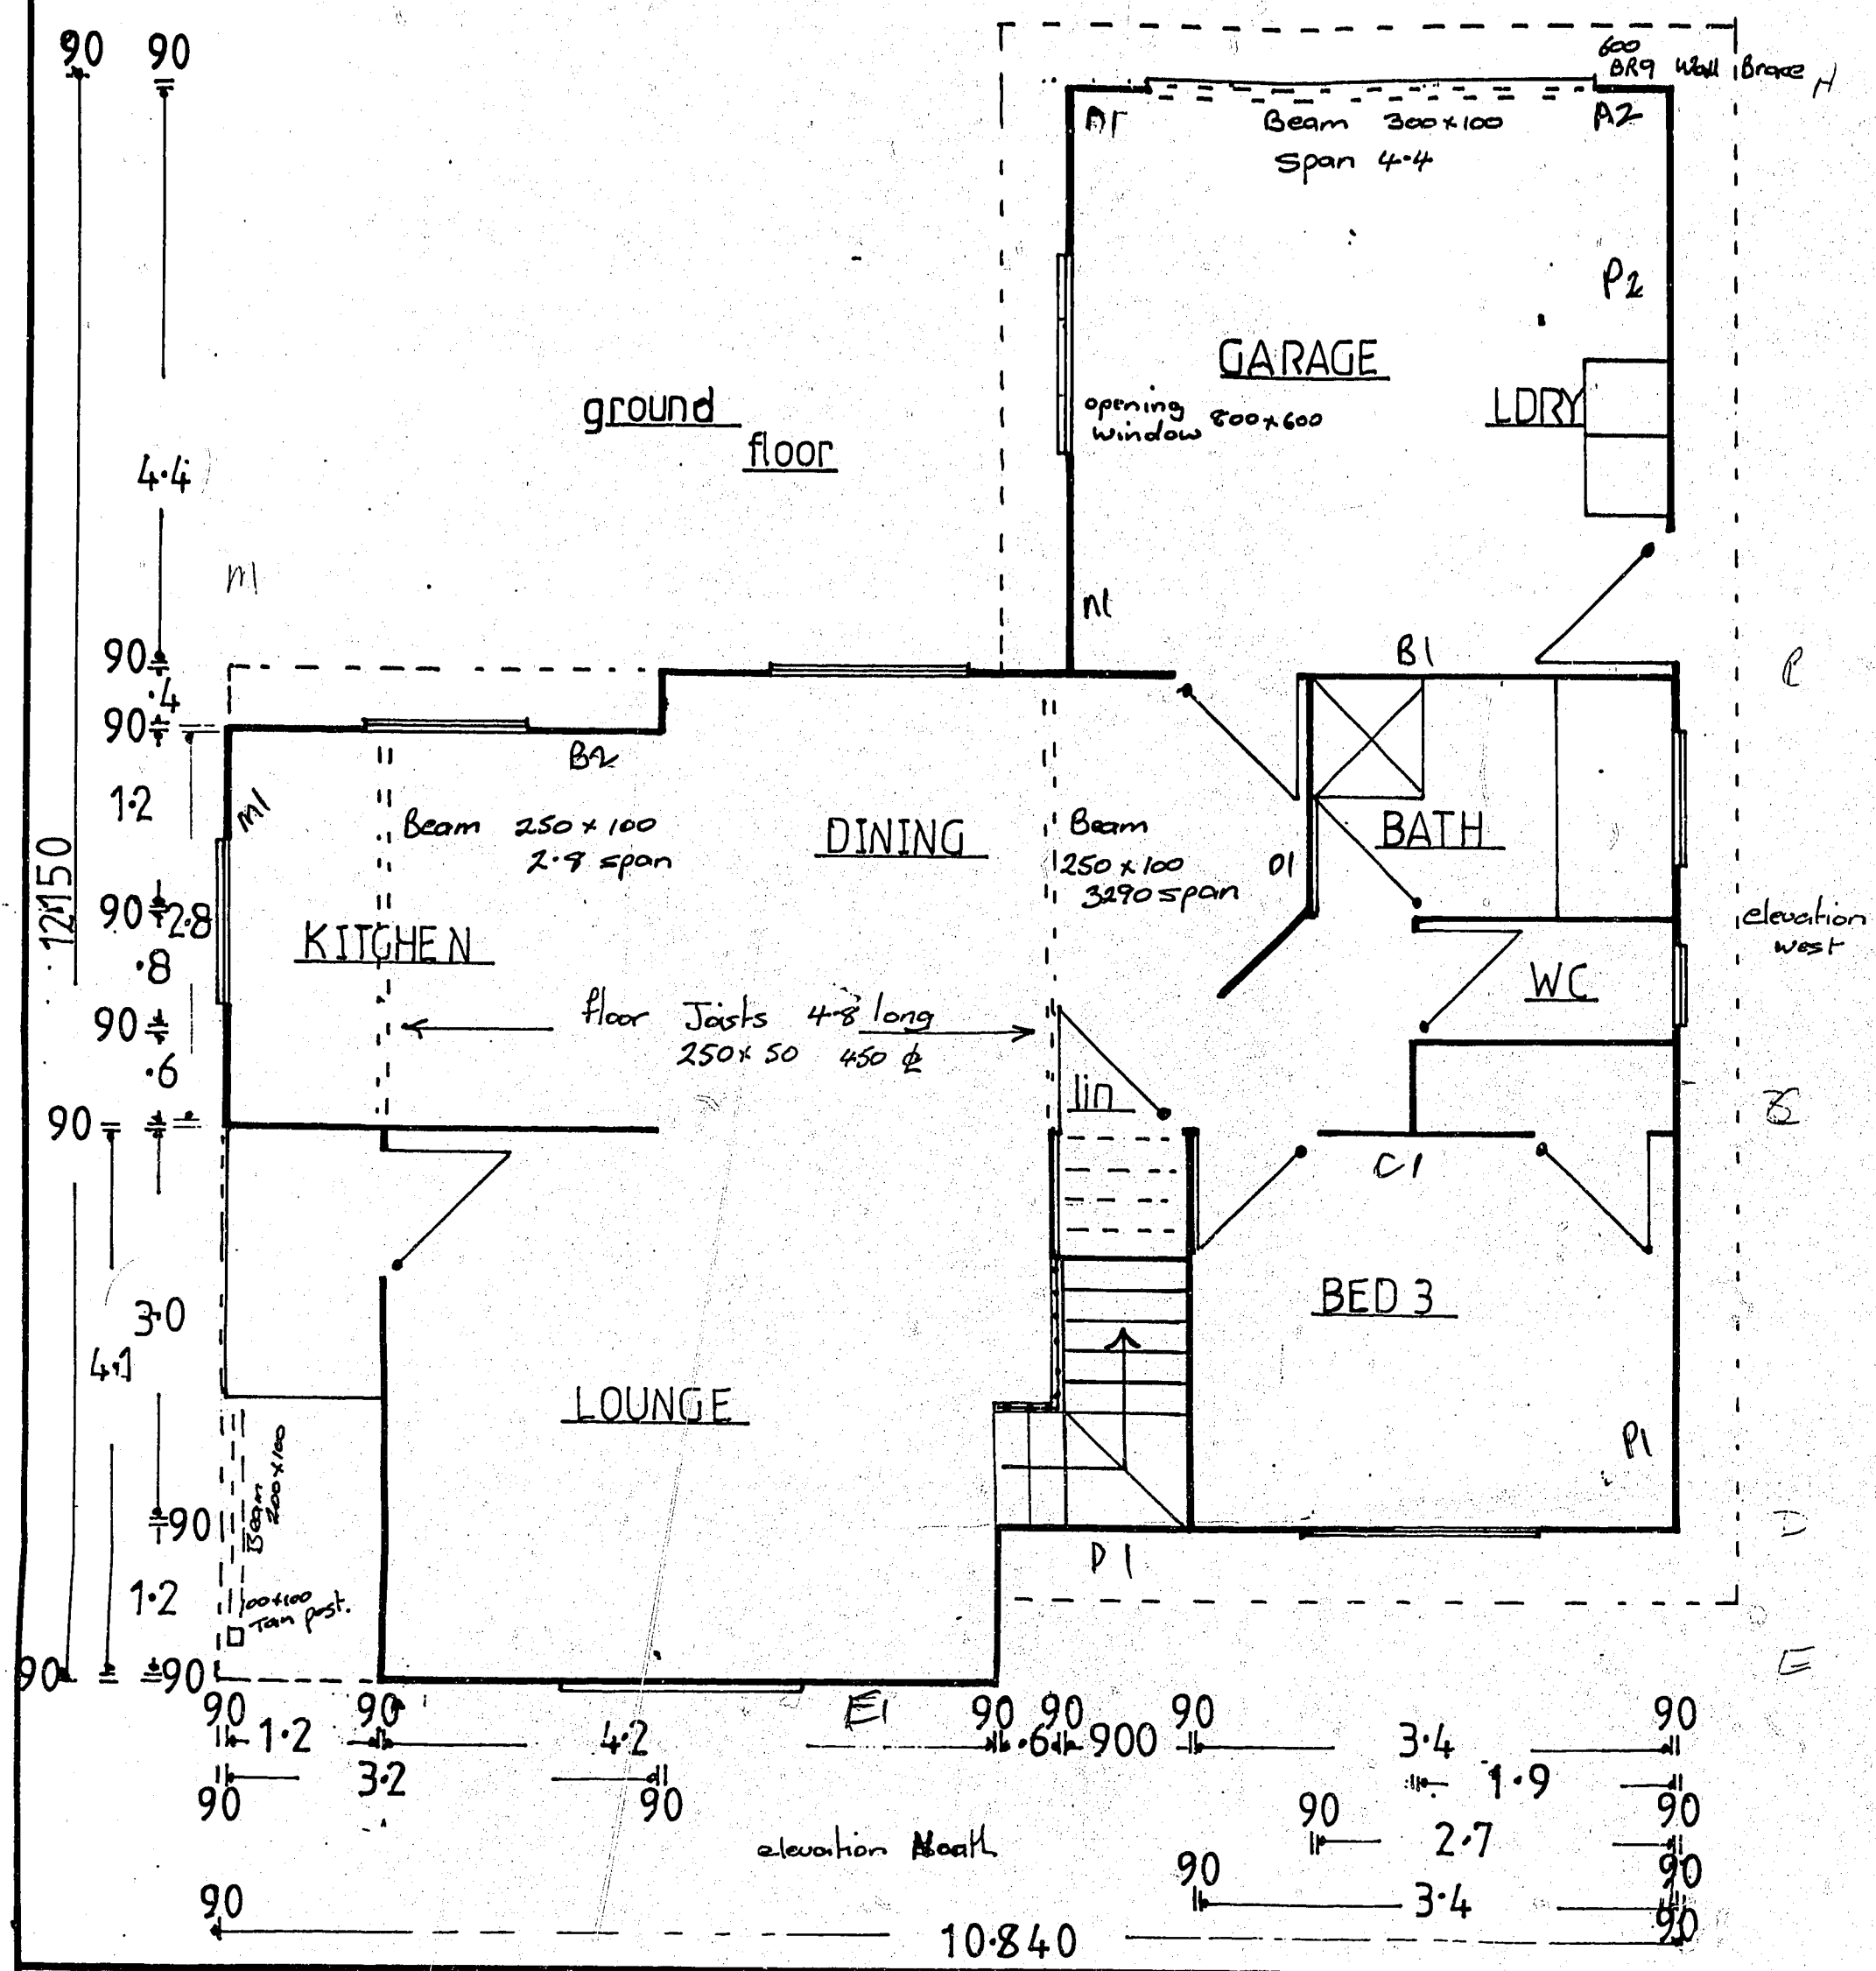

upper floor

Refer Amended Plan




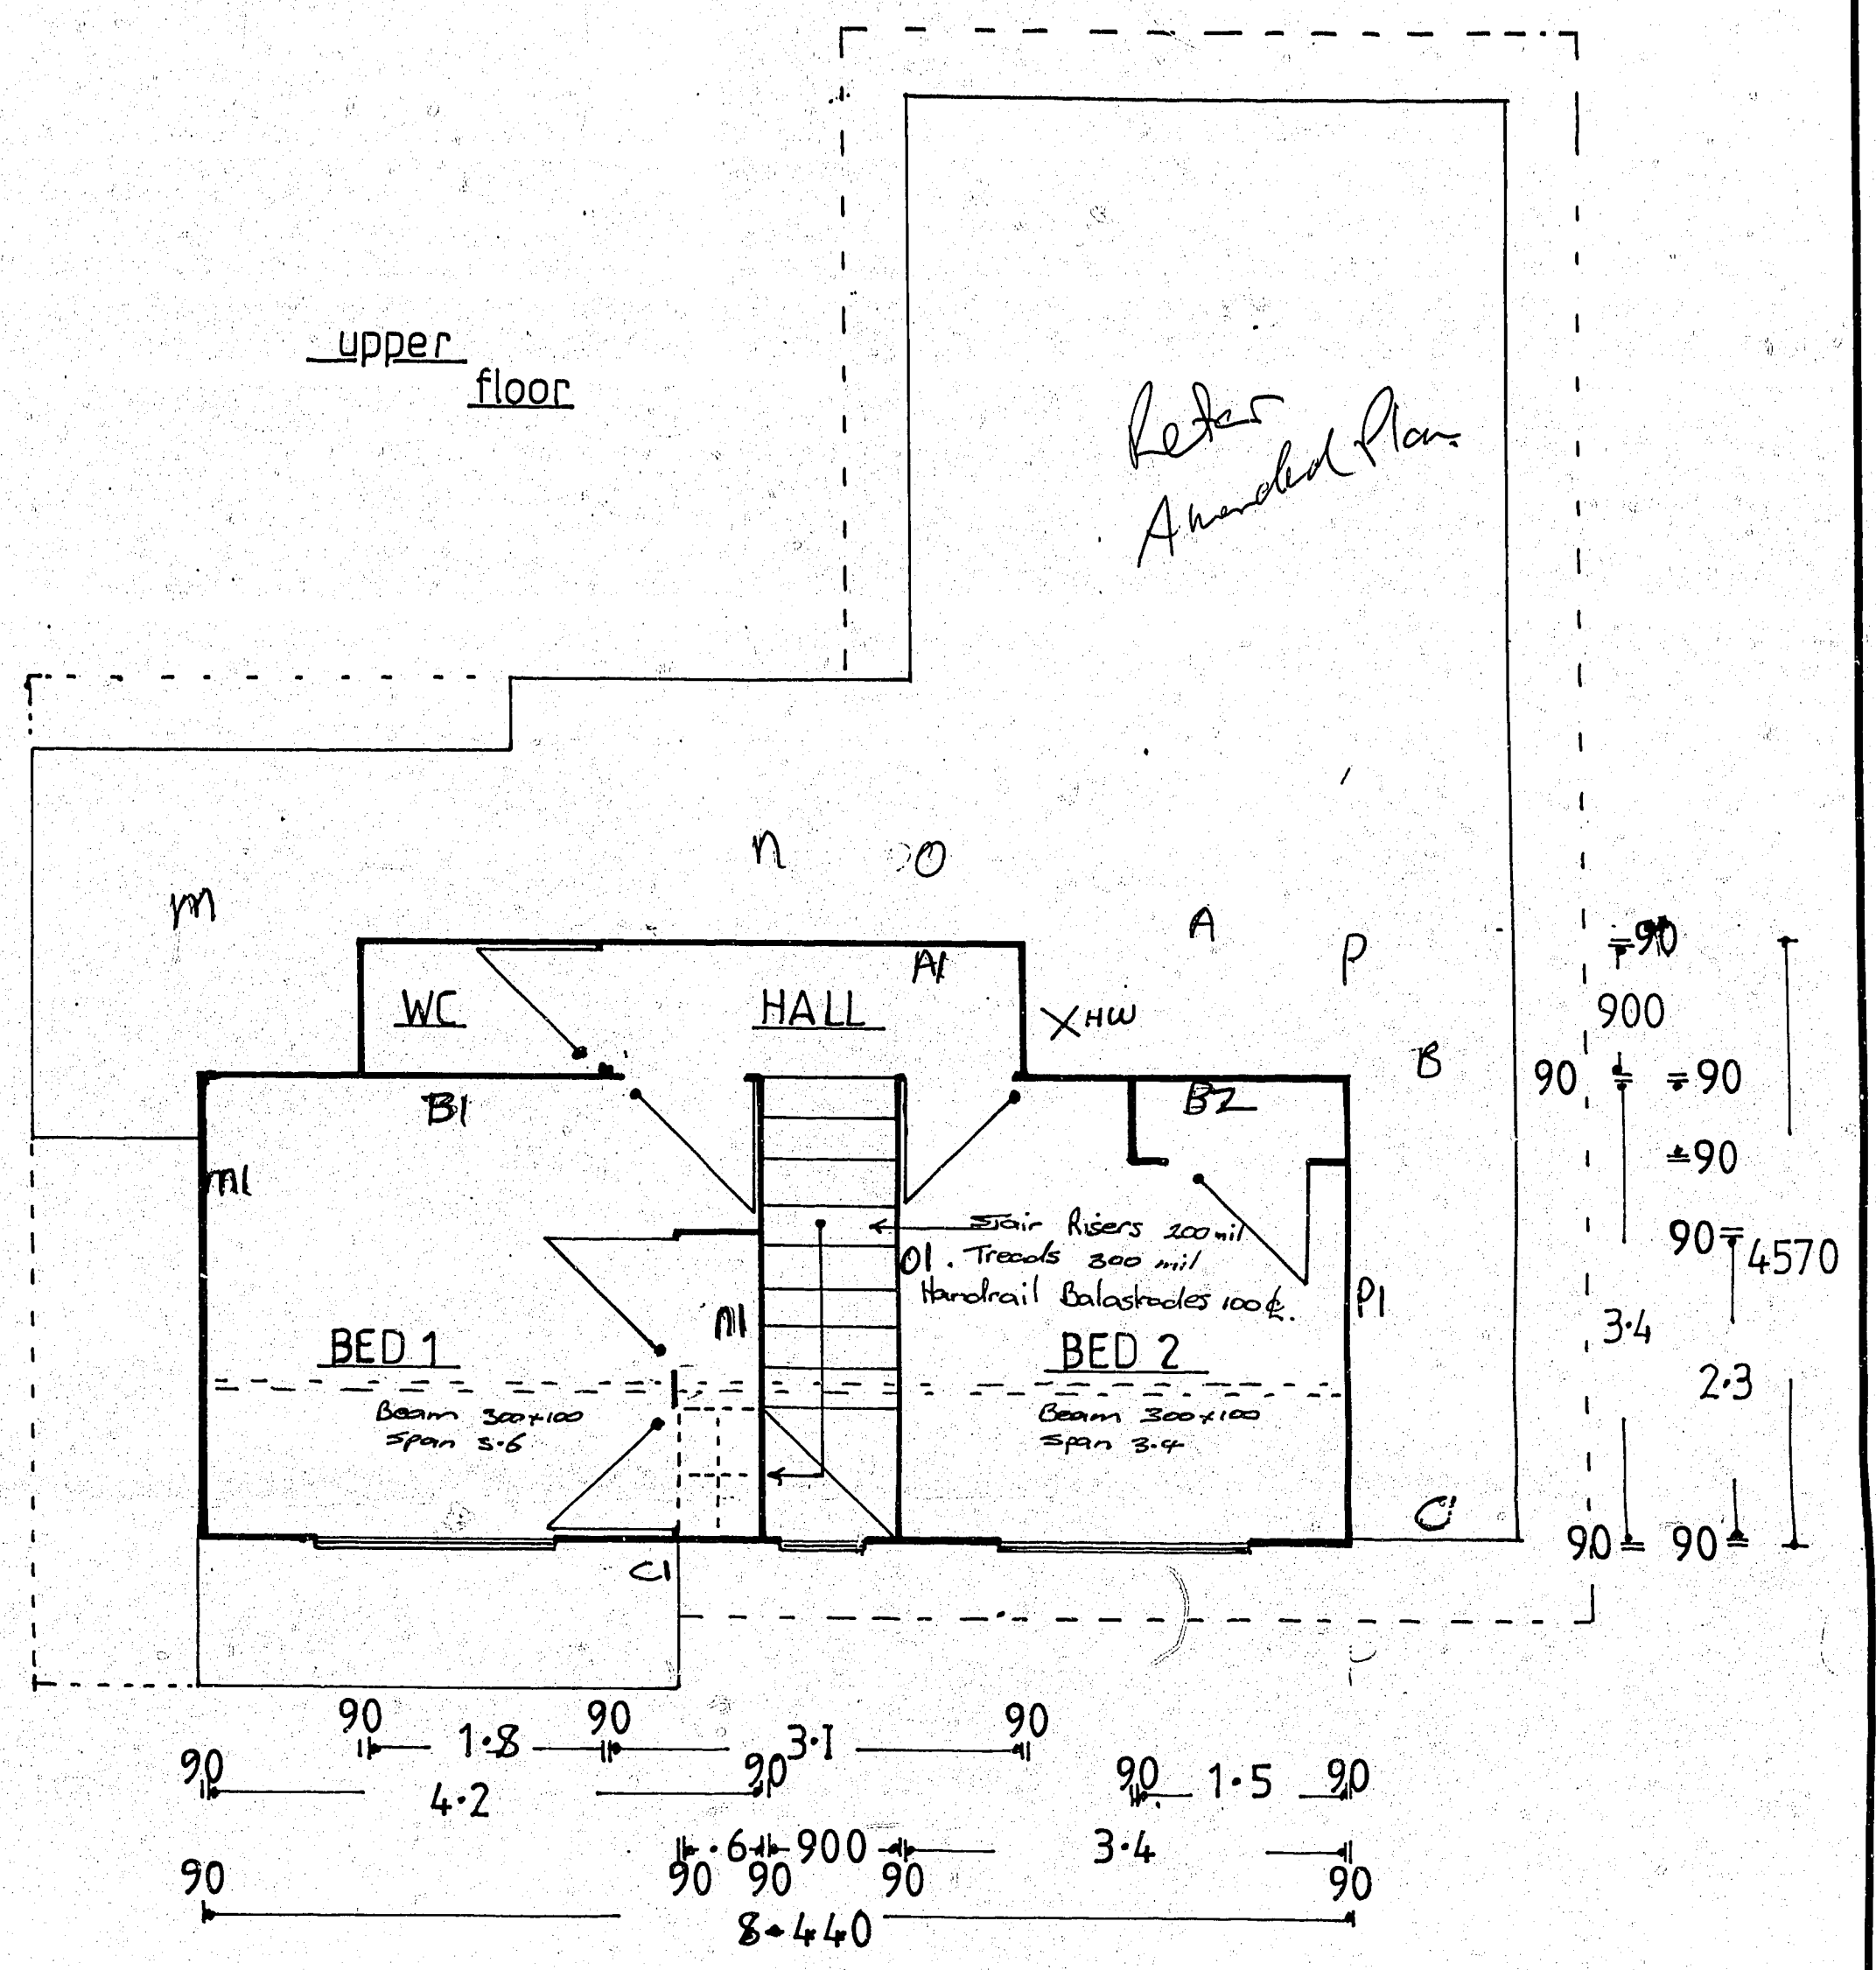


RADIATA ST

PROPOSED RESIDENCE FOR
 MR & MRS SHADBOLT

DRAWN		CHECKED	SCALES	SHEET
TRACED		DATE 23-10-94	1:45	one
				SERIES OF 3
				REF

STREET	Radiata St
ST NO	57
LOT	2
DPS	58241
CONSENT NO	94/2234
DETAILS	

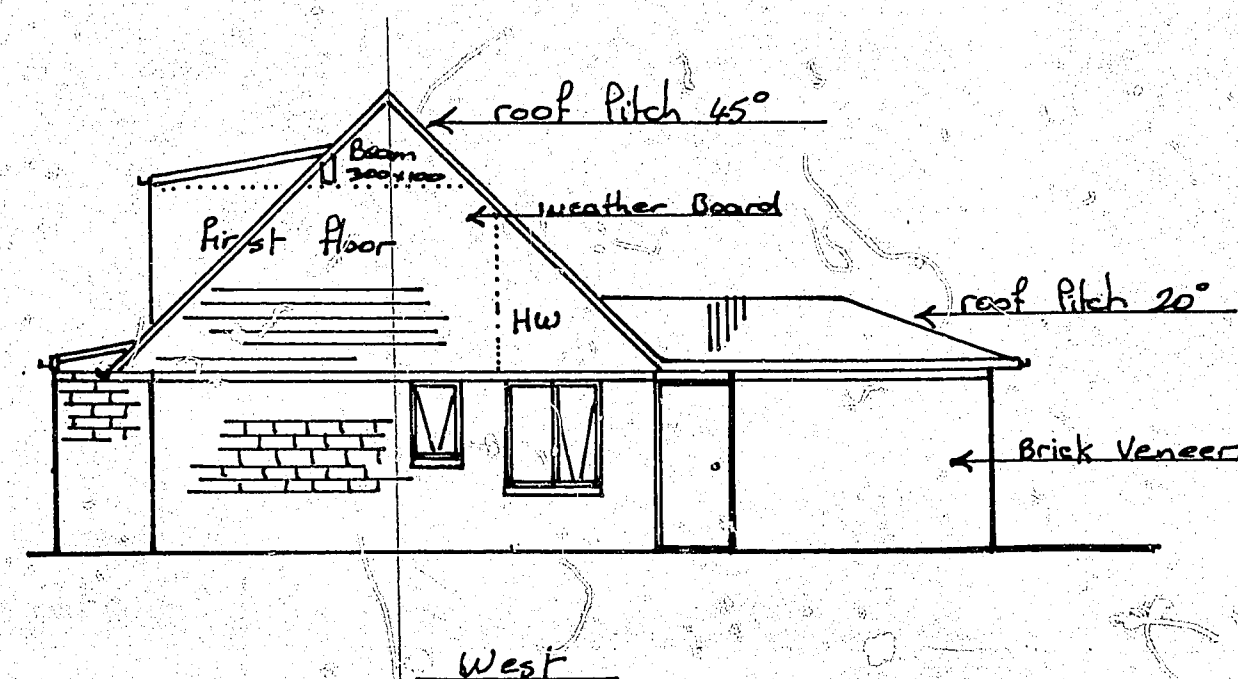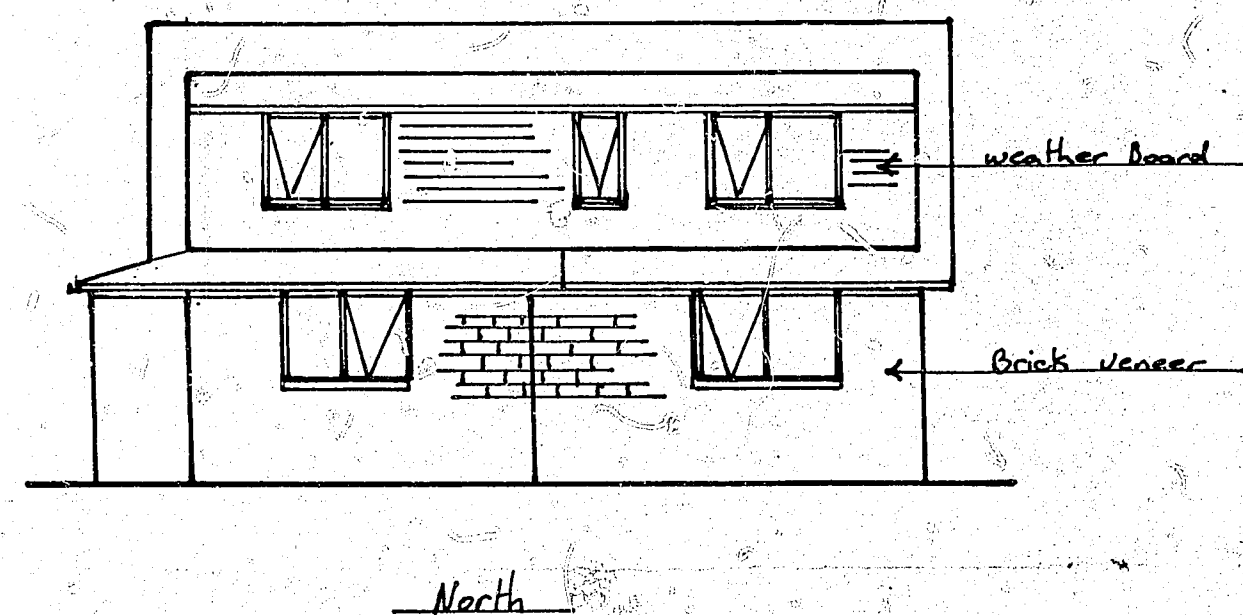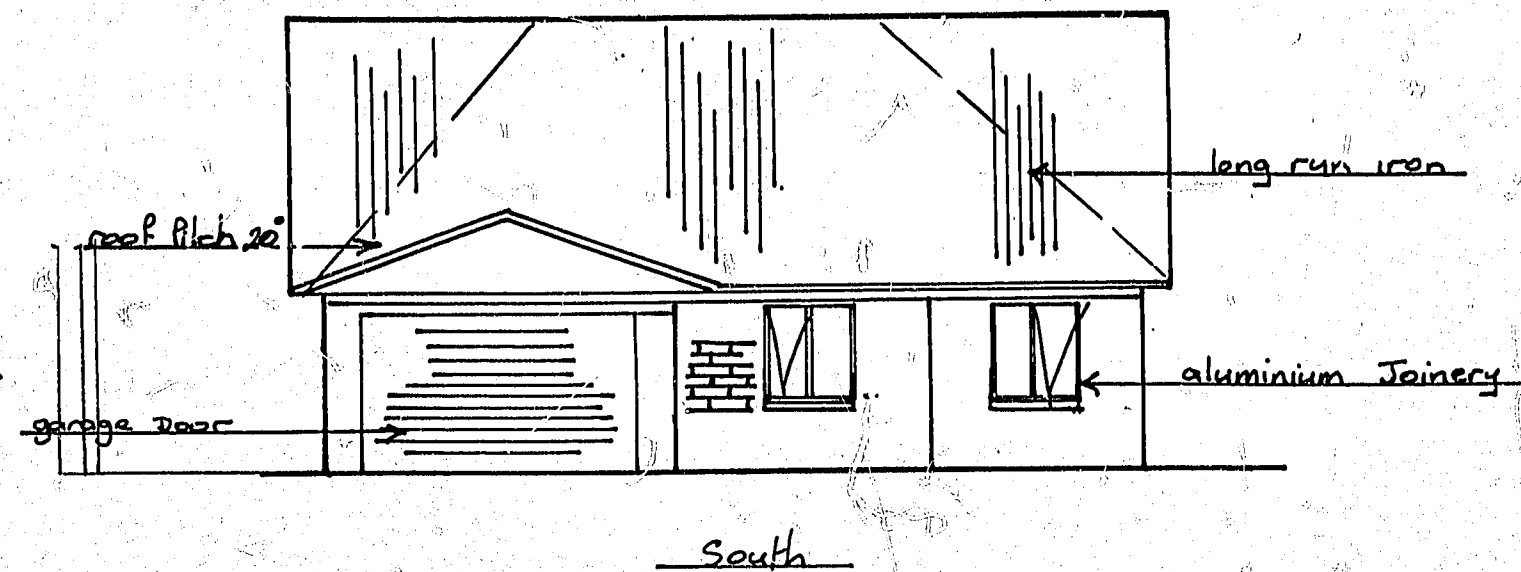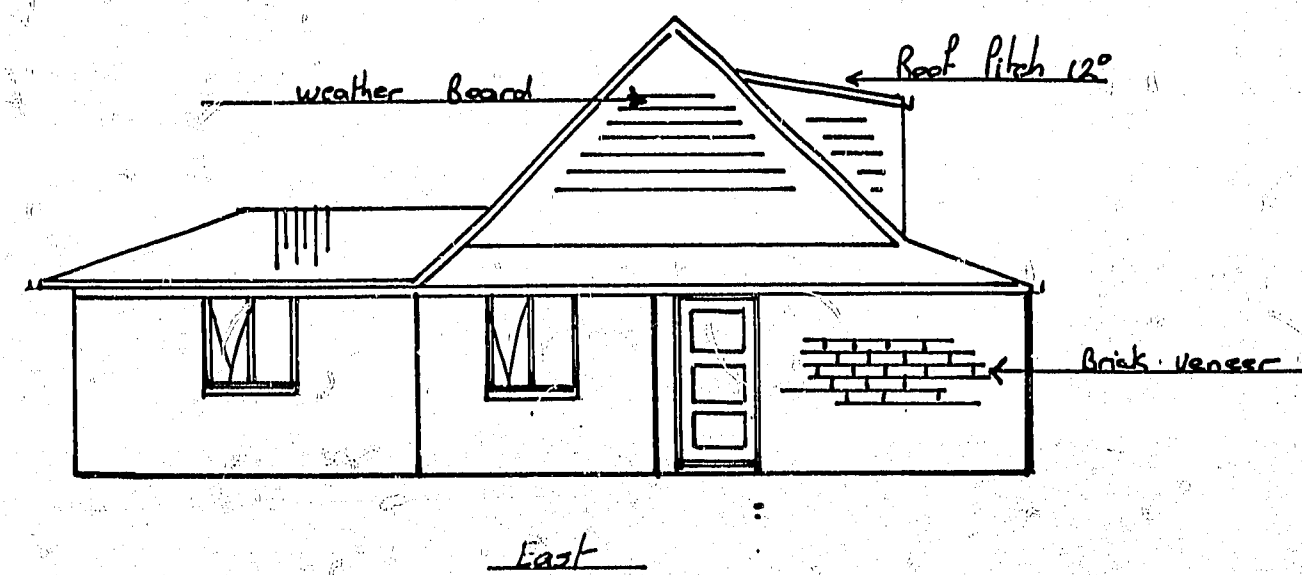

REC
04
BUI

Proposed Dwelling for
Mr & Mrs Shadbolt Radiata St Fairview Downs

Elevations

DRAWN	CHECKED	SCALES	SHEET
TRACED	DATE		SERIES OF
			REF