



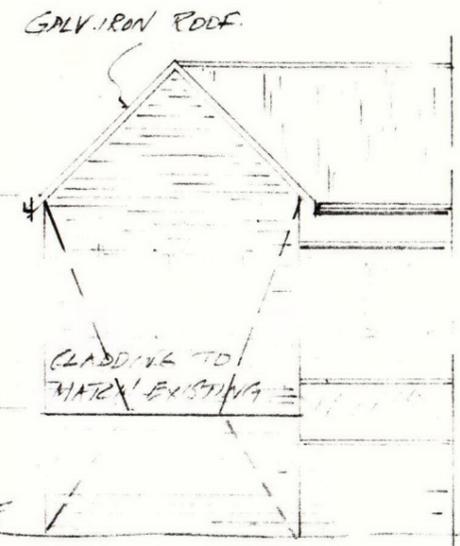


VALUATION REF No  
**619 42 702**  
 281 YOT GORGE RD

ROOF PITCH TO MATCH EXISTING  
 150x50 RAFTERS @ 900 MAX.  
 GALV. IRON ROOF OVER S/S. PAPER  
 FIXED TO 75x50 PURLINS @ 800 φ.

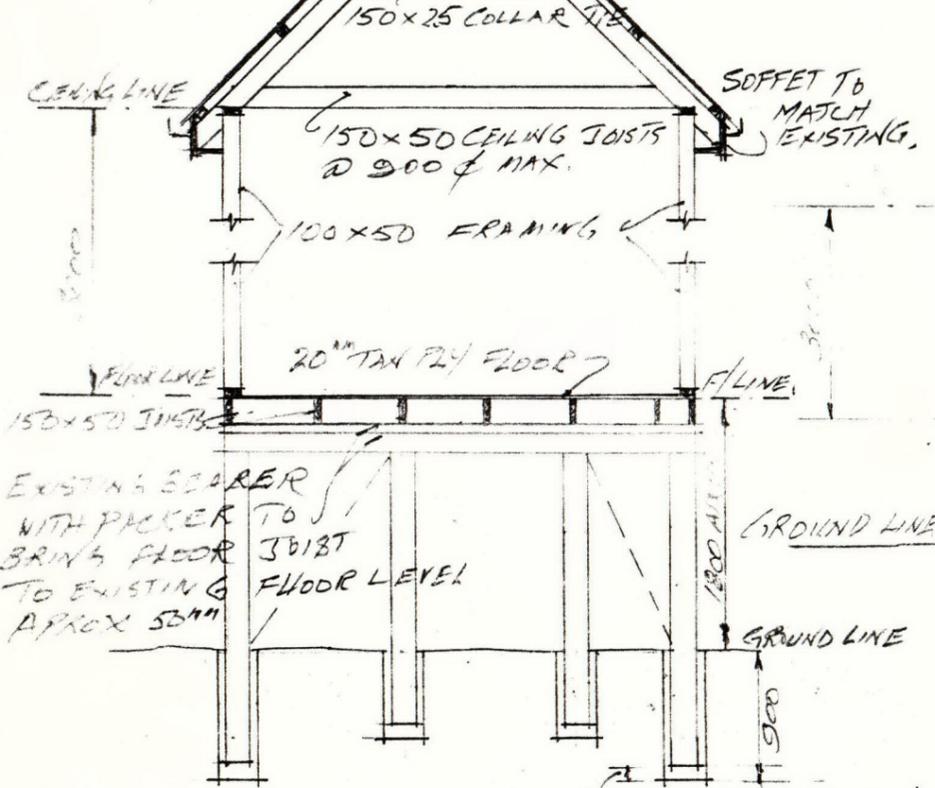


END ELEVATION

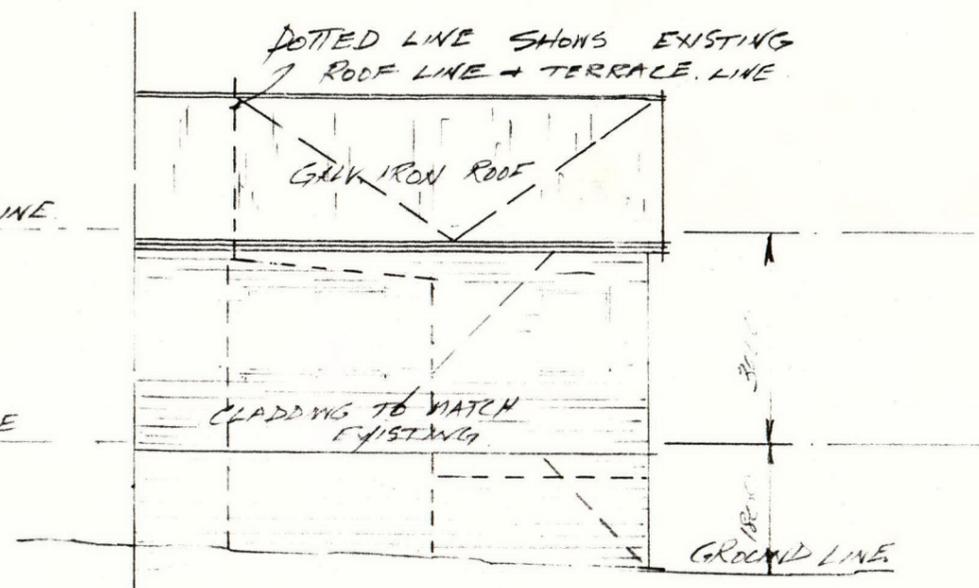


SIDE ELEVATION


SECTION A-A  
SCALE 1:50.

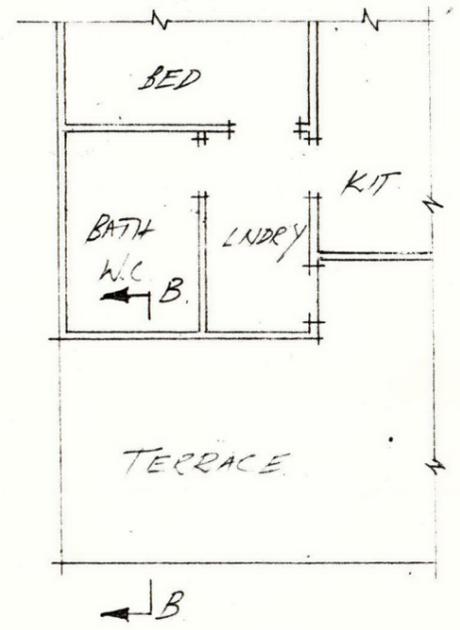

EXISTING FLOOR PLAN  
SCALE 1:100

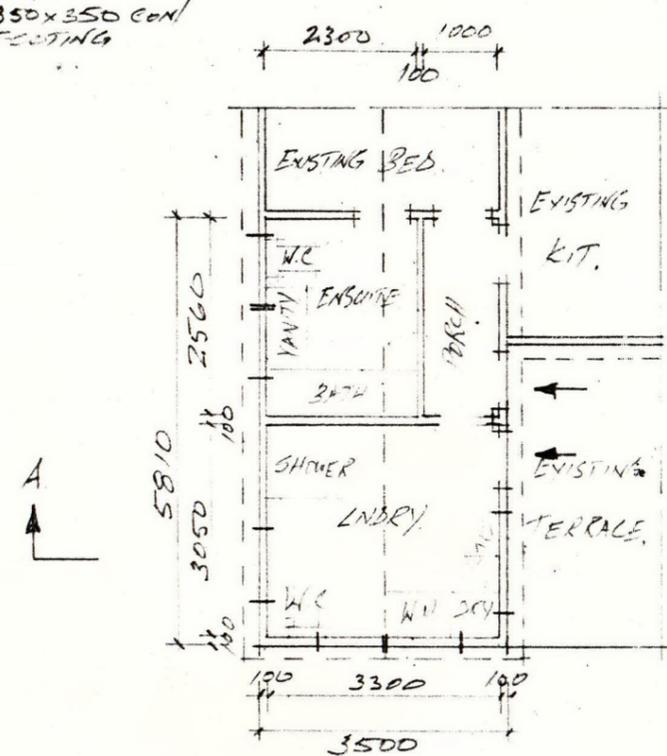

NEW FLOOR PLAN SHOWING  
LNDRY EXTENSION + ENSUITE ALTERATION  
SCALE 1:100

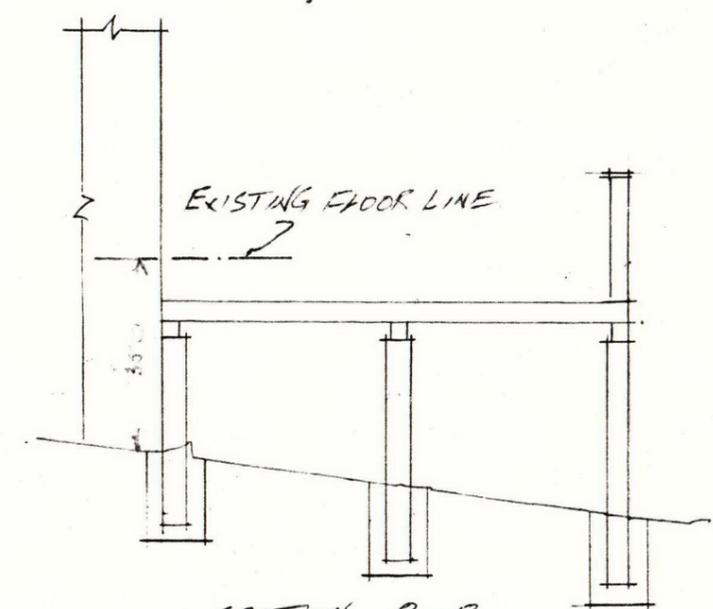

SECTION B-B  
EXISTING TERRACE FOUNDATION  
SCALE 1:50.

NOTE:-  
 CHECK ALL EXISTING MEASUREMENTS OF EXISTING BUILDING AS NEW MEASUREMENTS ARE ONLY APPROX.


PROPOSED EXTENSION + ALTERATION TO RESIDENCE FOR MR B. M'FARLANE AT GORGE RD. PARKMANE

DRAWN BY V.L. M'FOLLON

RATES a/c No: 243 12 72 House

BACK BLOCK a/c Nos

242 83 31

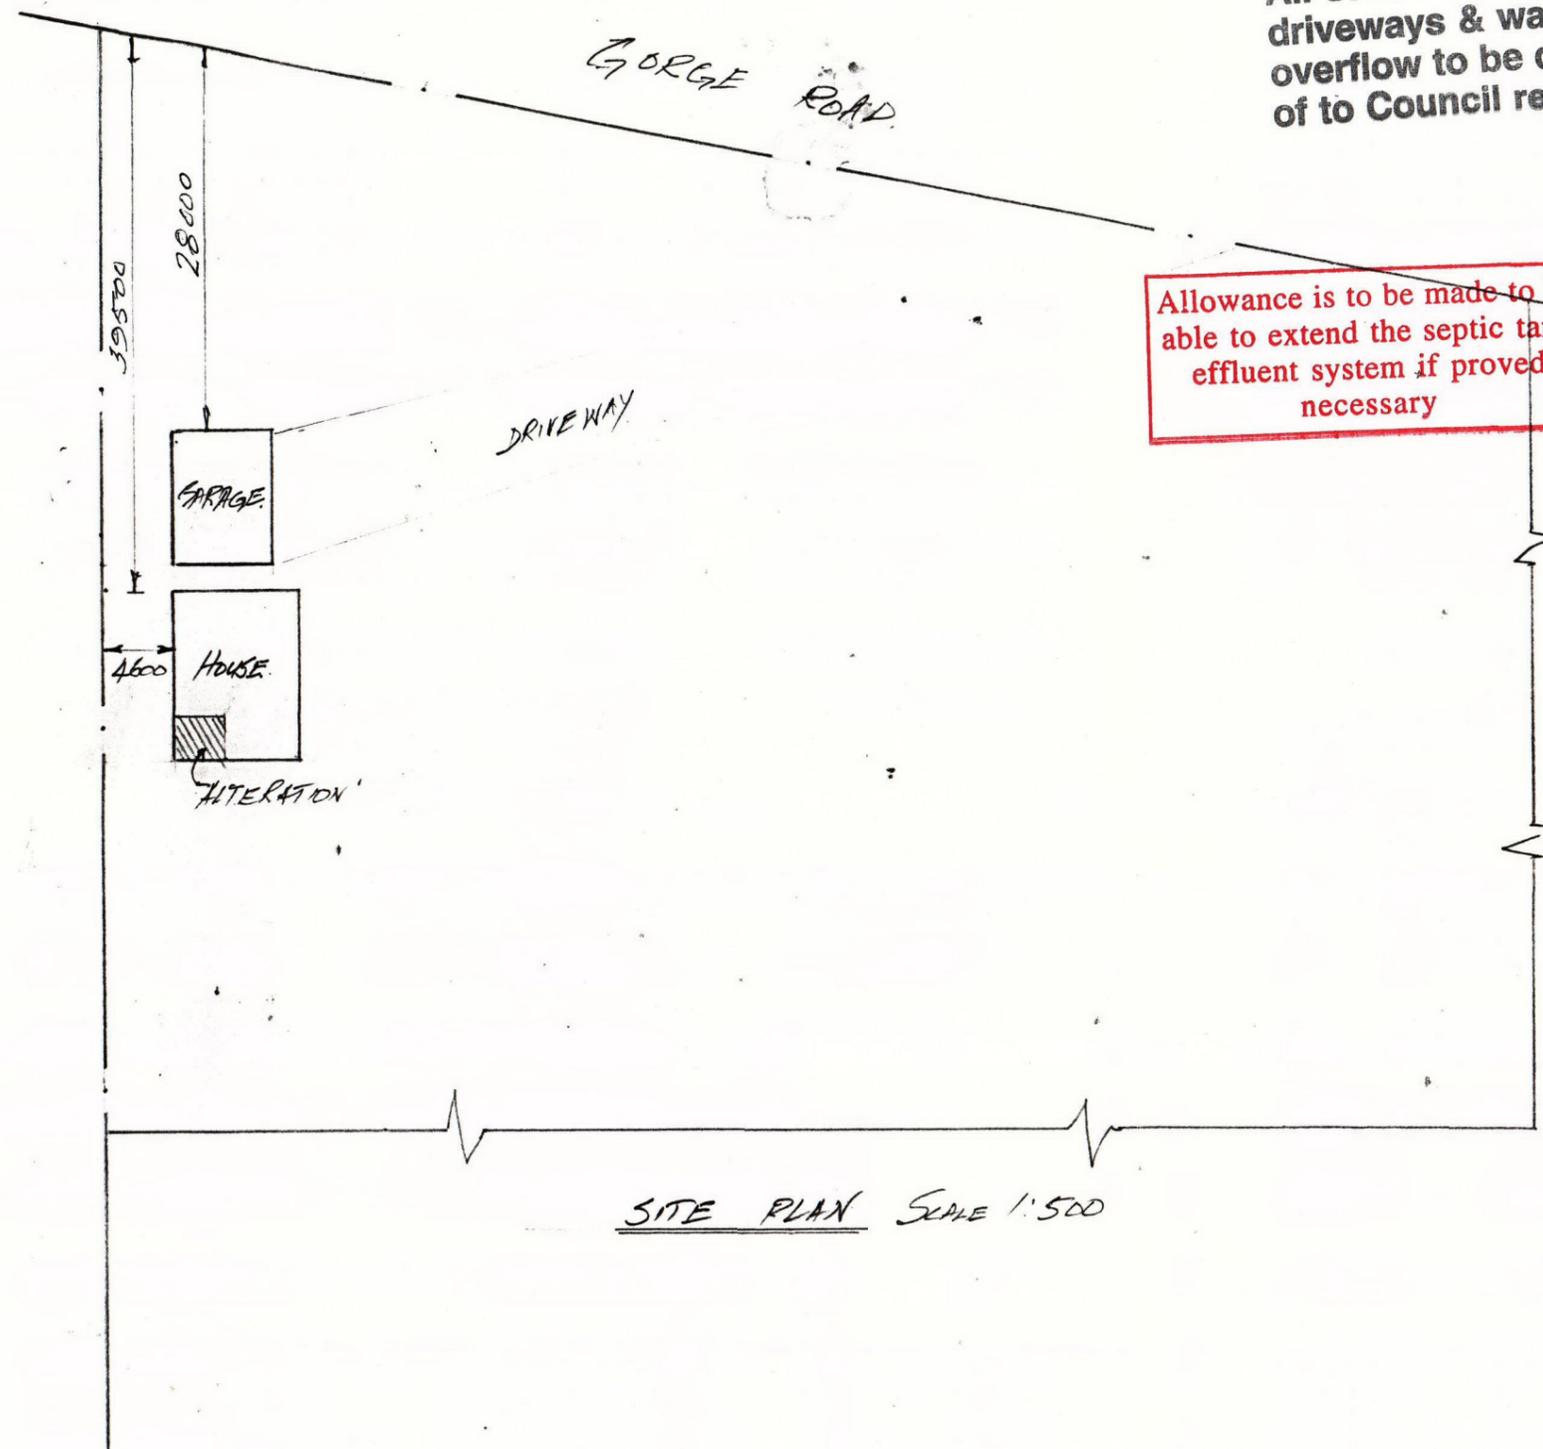

All stormwater from roof, driveways & watertank overflow to be disposed of to Council requirements

Allowance is to be made to be able to extend the septic tank effluent system if proved necessary

PROVED PIM/BC 203/536  
 Date 30.4.03  
 Signed [Signature]  
 FARNORTH DISTRICT COUNCIL


These plans and specifications must be kept 'on site' during construction. All boundary pegs must be located and flagged before work is commenced.

Far North District Council NOTIFIABLE INSPECTIONS		
Site Inspection		
Footings/Foundation	✓	
Slab		
Band beam		
Sub-floor	✓	
Framing	✓	
Exposed Rafter Strapping	✓	
Pre-lime	✓	
Sheet Bracing		
Other (specify)		
Final inspection	✓	

Far North District Council NOTIFIABLE INSPECTIONS Plumbing & Drainage (b)		
Pre-pour under slab P & D		
Pre-lime Plumbing in walls	✓	
Sewer & Stormwater drainage prior to back-filling trench		
Septic Tank effluent disposal Trench		
Other		

SITE PLAN FOR MR. B. MCFARLANE AT GORGE ROAD PARKANAE LOT. N<sup>o</sup>

Drawn by [Signature]

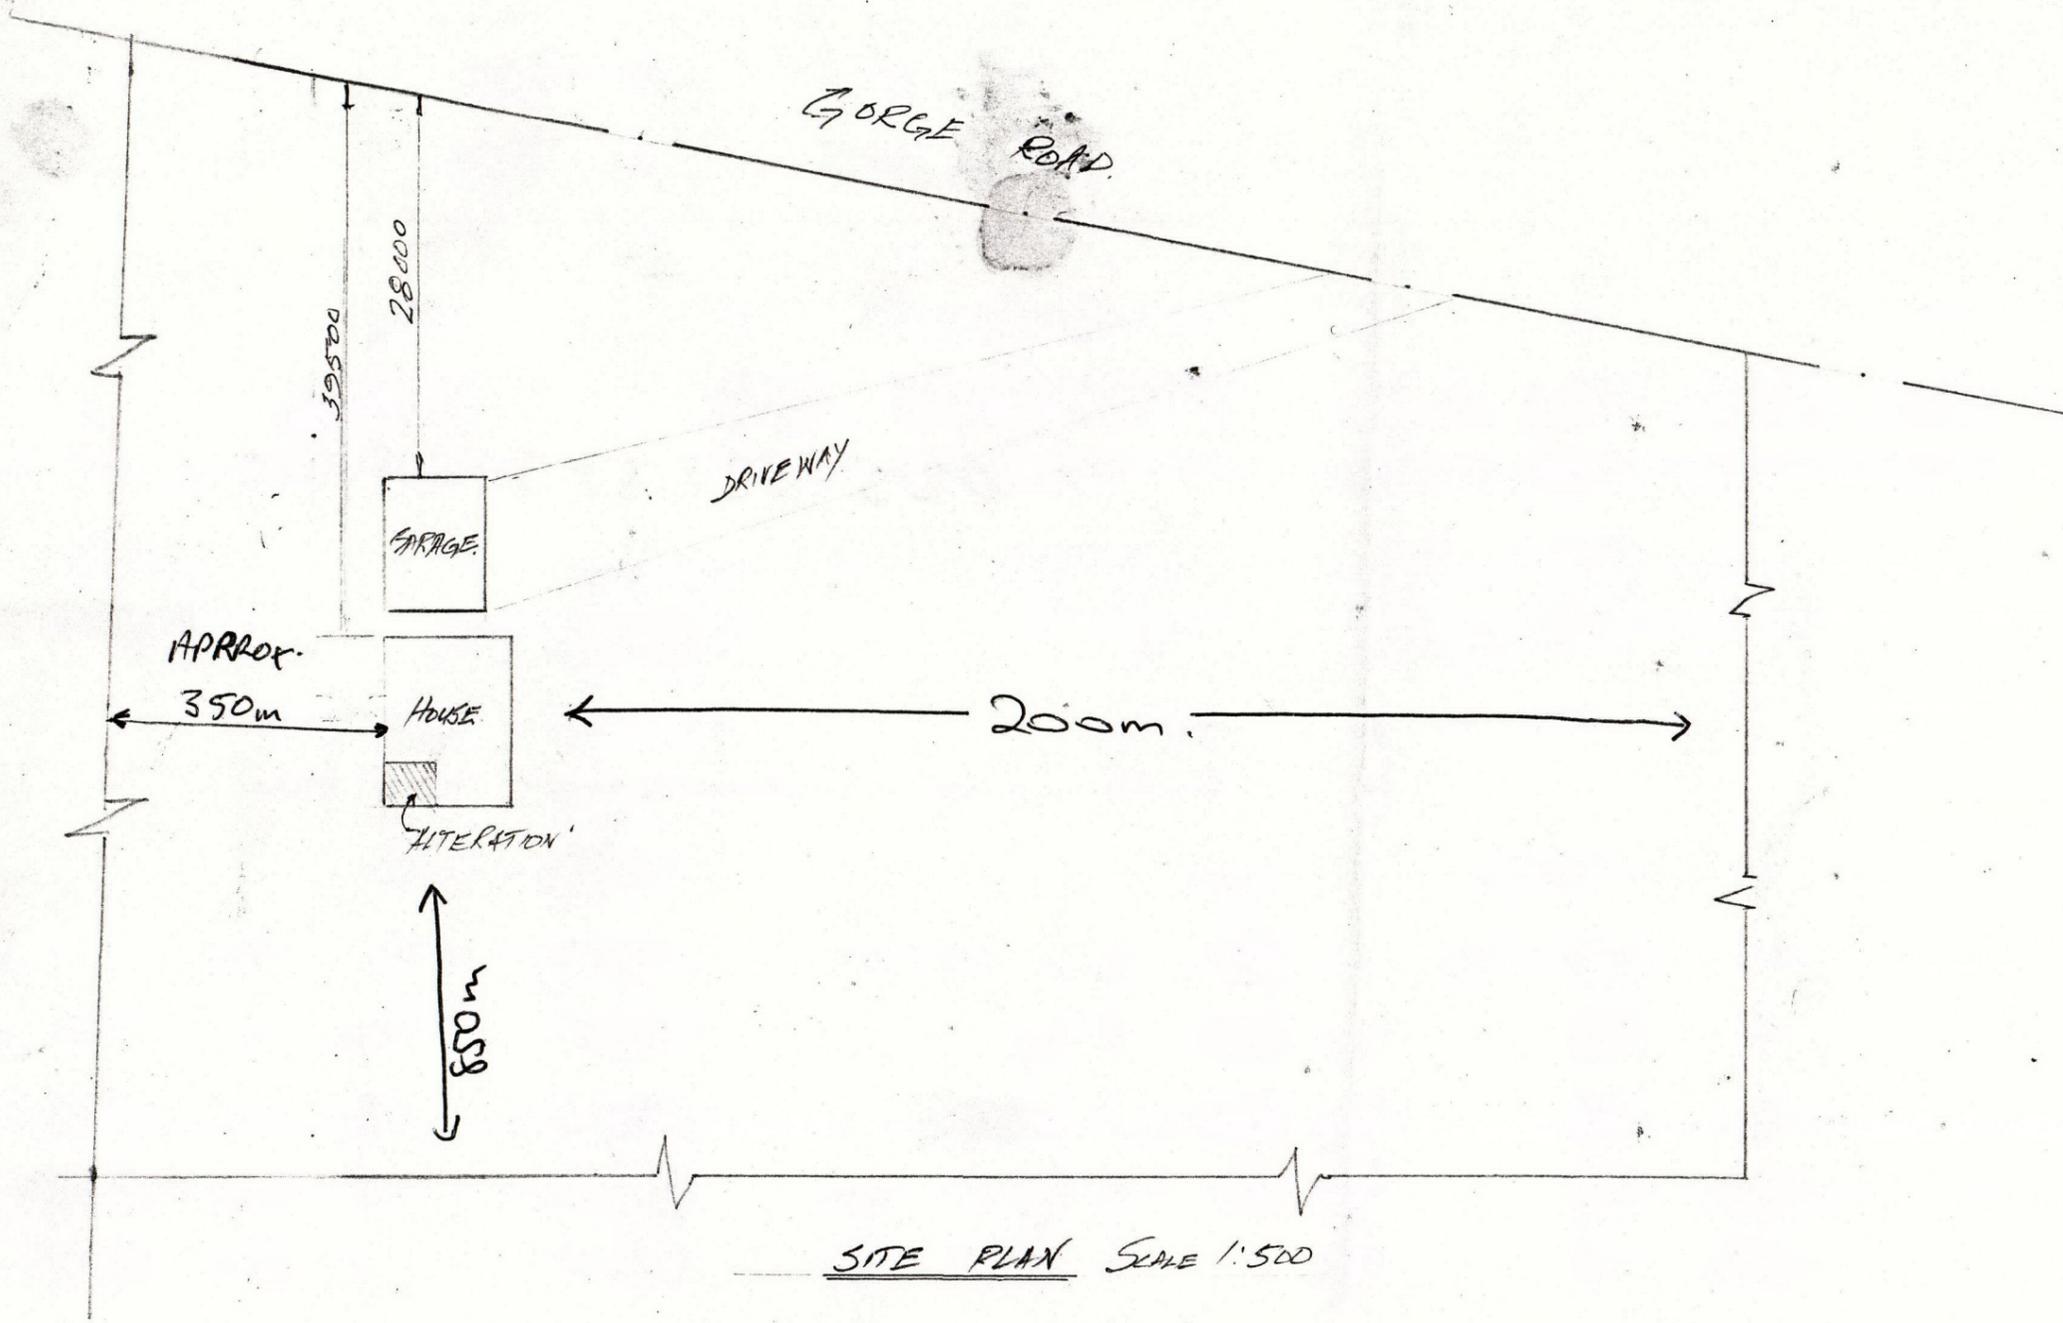

SITE PLAN FOR MR. B. MCFARLANE AT GORGE ROAD PARKANAE LOT N<sup>o</sup>

Far North District  
Council  
Received

Drawn by W. M. H. H. H. H. H.  
ABA 20031536

ABA 20031536

619-427-02