


Appendix 3

Images of Improvements

BY: MARGARITA RABALA CLARK

site layout. - 1/4" SCALE.


BLOCK 5.
LOTS 15 & 18.
D.P.S. 6188.
VAL. REF. 977/18.

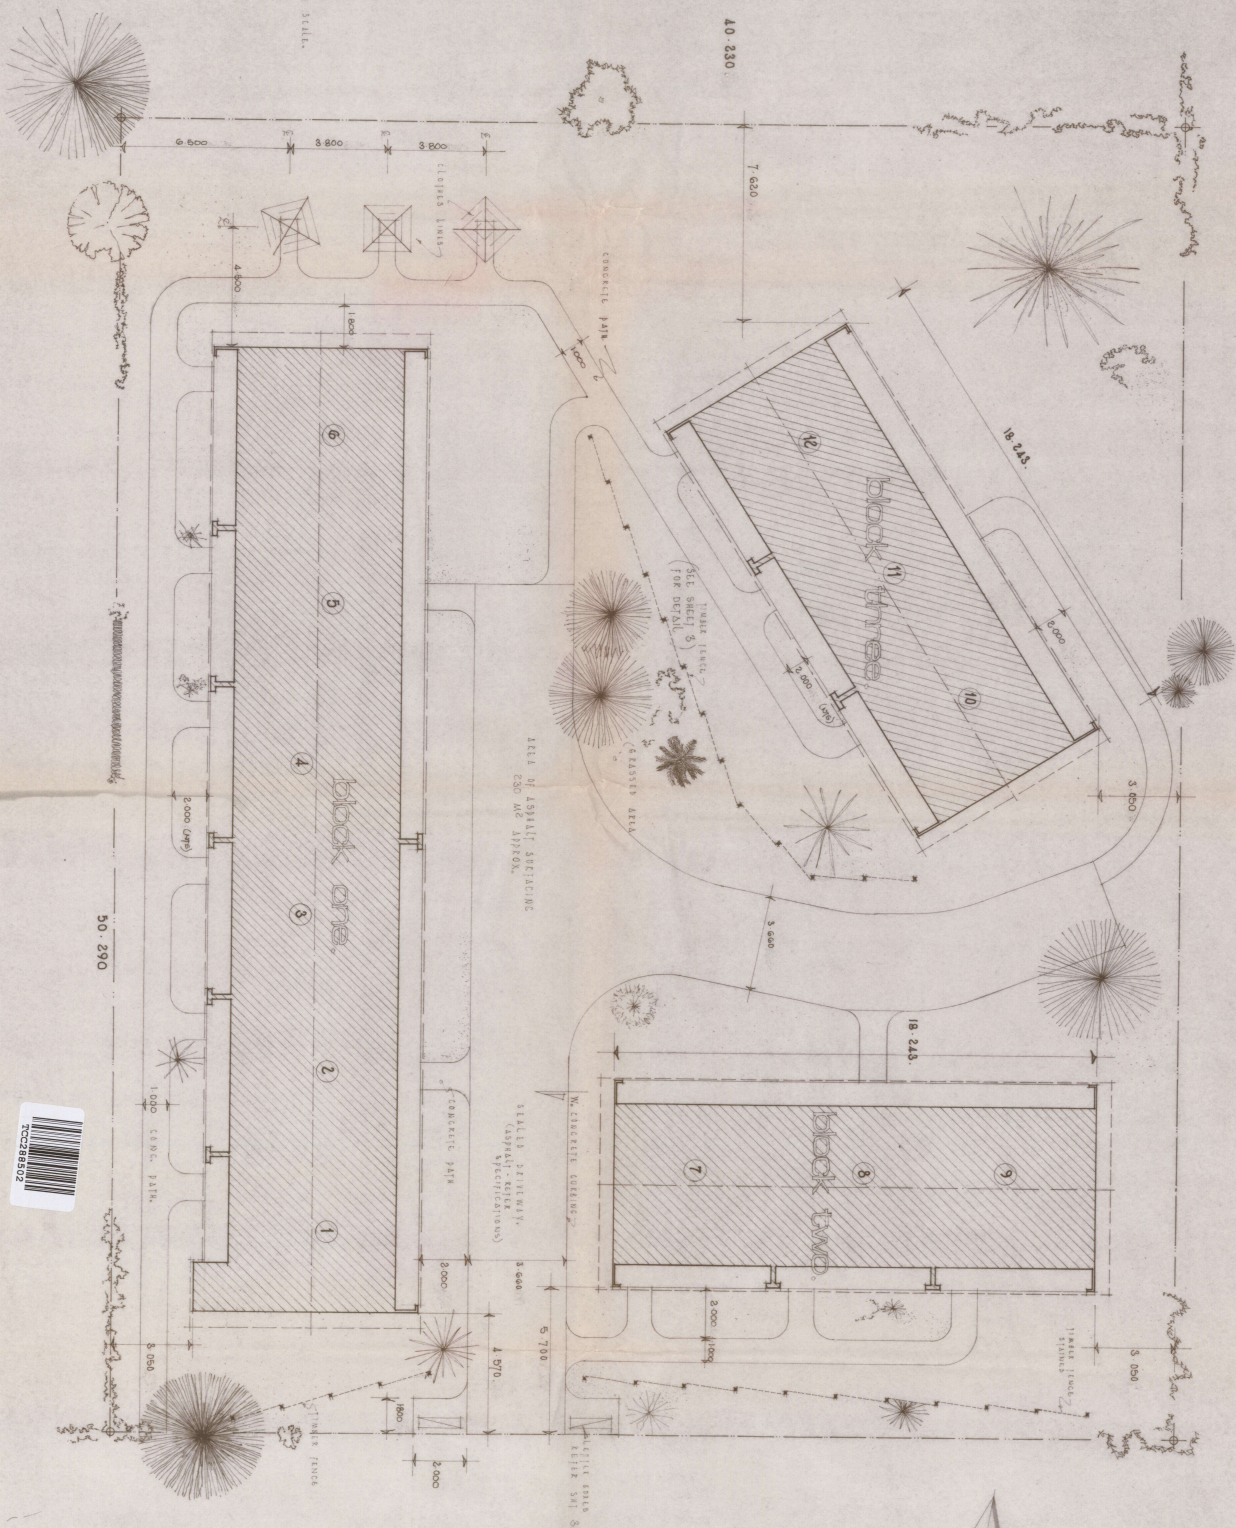

hinau st.

north

SECTION W. FROM BLOCK 5

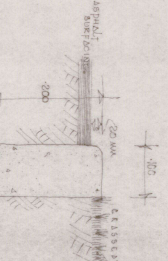

SCALE 1:100

prisoner housing complex.

hinau st.


BOROUGH OF MOUNT MAUNGANUI

DESIGNED		APPROVED	
DRAWN	J.N. CIVILLI 25 MAY 1974	BOURHOUGH ENGINEER	
TRACED			
CHECKED			

FILE NO. 2/1.
DRG. No. 2/1/148.

SHEET 1
OF 7 SHEETS


AMENDMENTS

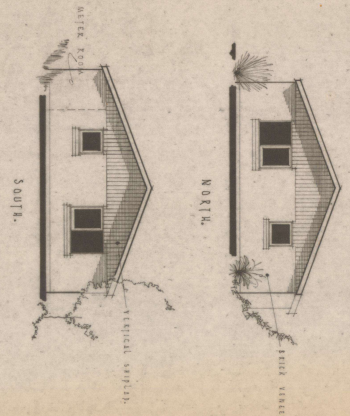

elevations of block 1.
of six units. 1:50 scale.



elevations of blocks 2 & 3.
of three units each.

exterior joinery. 1:50 scale.

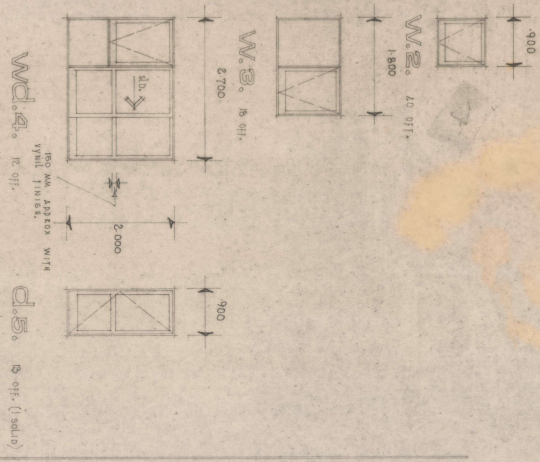

detail of fence. 1:50 scale.

elevation.

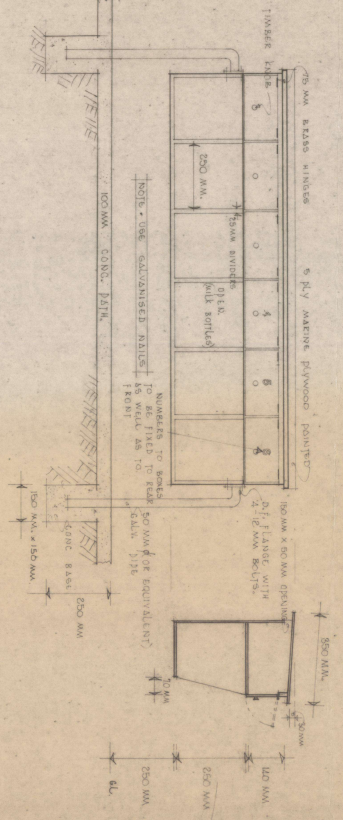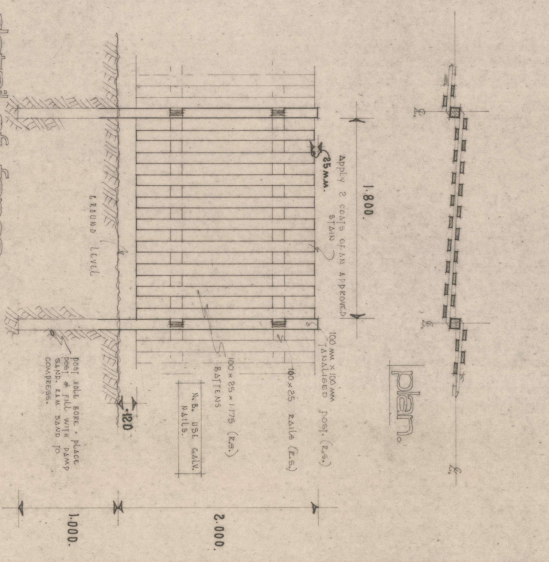


letterbox detail. 2 off. 1:50 scale.



APPROVED	APPROVED
DESIGNED	J.P. CLERIC, 28 RIVE. ST.
DRAWN	
TRACED	
CHECKED	

persianer housing complex. - hinau st.
BOROUGH OF MOUNT MAUNGANUI

FILE No.	2/1.
DRG. No.	2/1/148.
SHEET	3.
OF	7 SHEETS



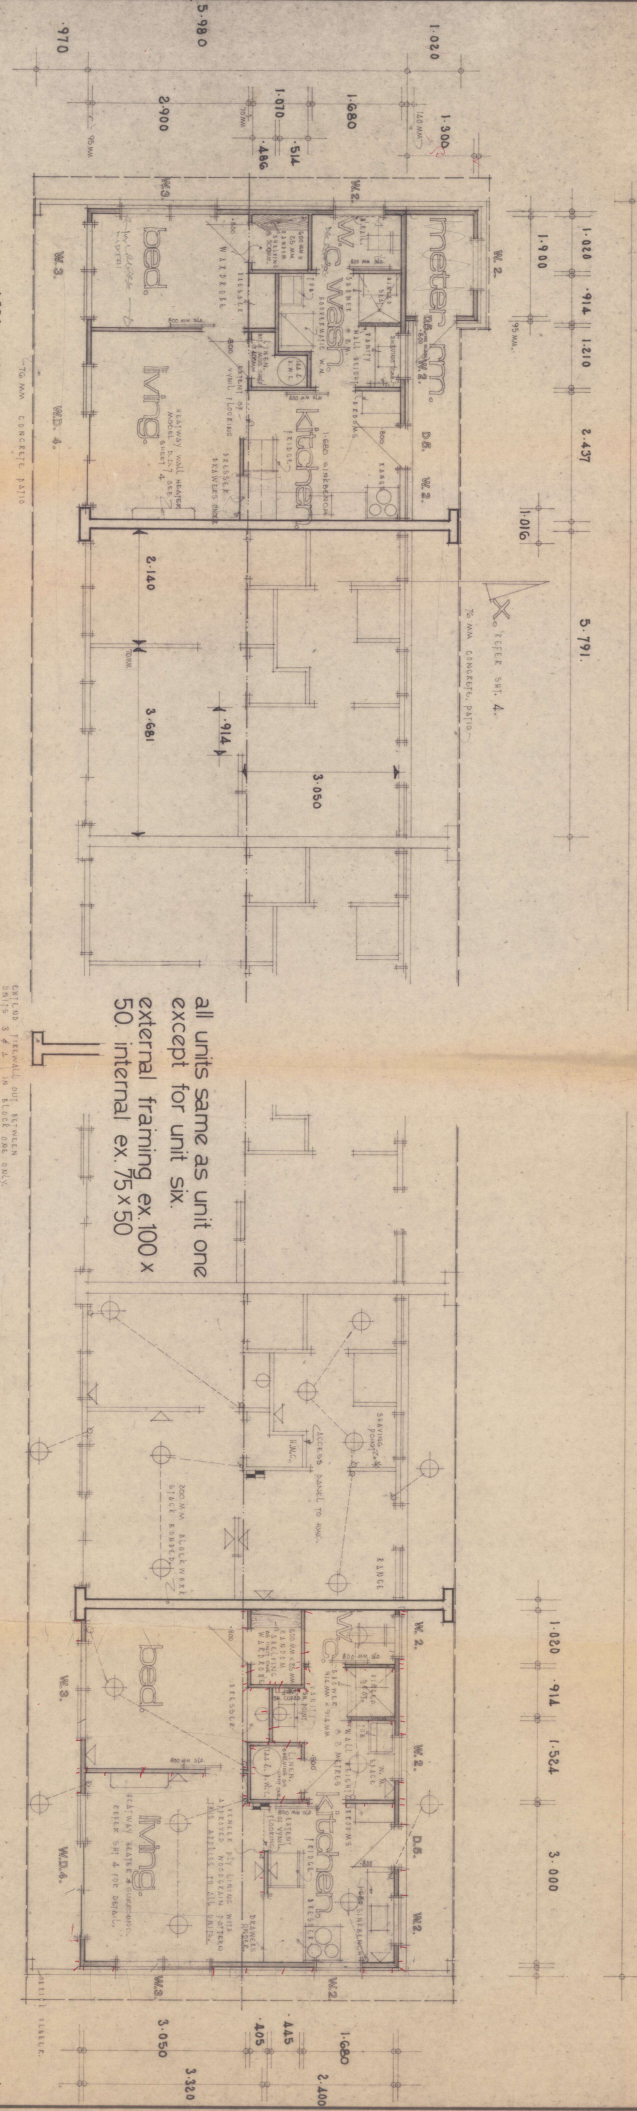


all units same as unit one
except for unit six
external framing ex 100 x
50 internal ex 75 x 50

unit one.

floor layout.

ELECTRICAL LAYOUT.

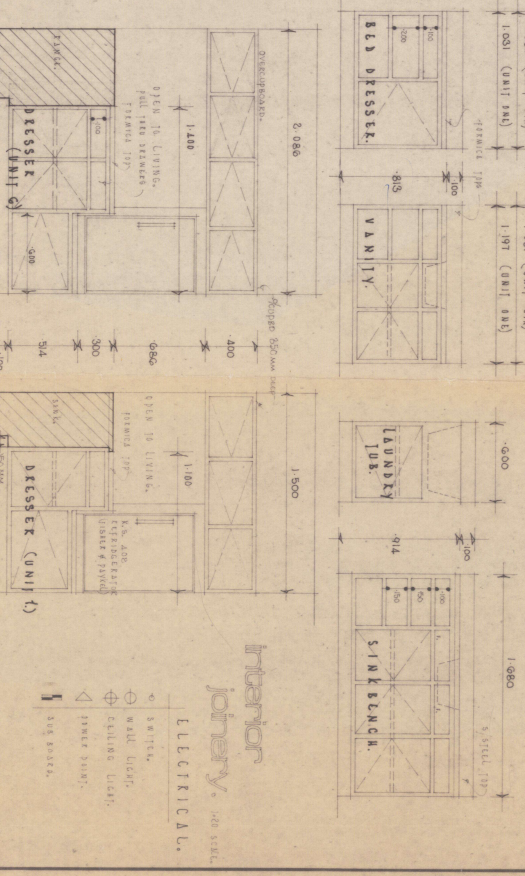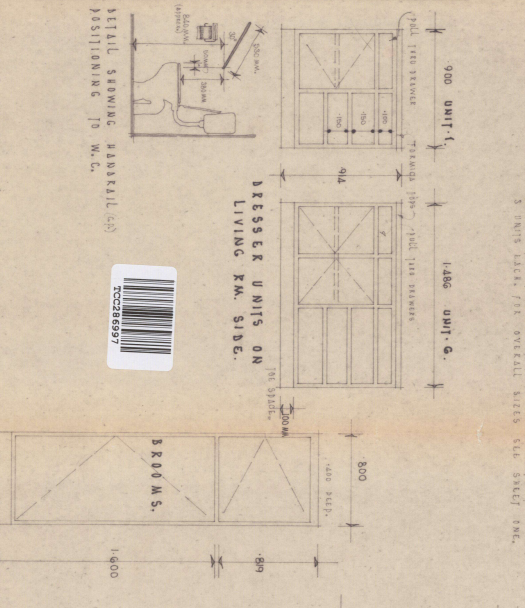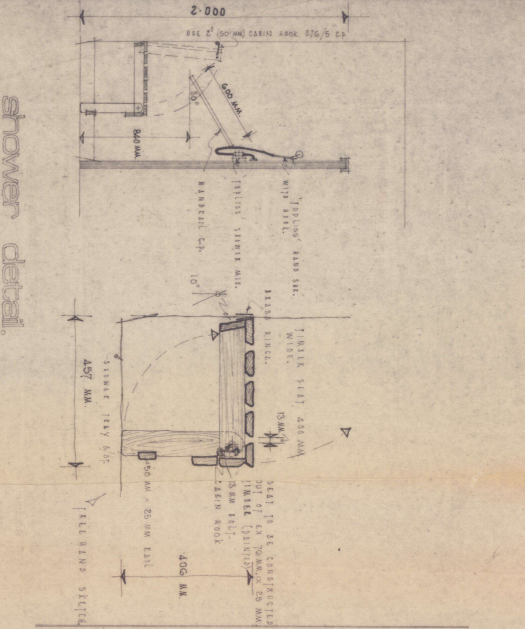

interior joinery & wood steel.
ELECTRICAL.
○ SWITCH.
⊕ WALL LIGHT.
⊕ ceiling light.
⊕ DIMMER SWITCH.
⊕ DIMMER SWITCH.
⊕ DIMMER SWITCH.

DESIGNED	C.A. FISHER	APPROVED	<i>[Signature]</i>	BOROUGH ENGINEER
DRAWN	J.H. CERVINI			
TRACED				
CHECKED				
FILE NO.	2/1.			
DRG. No.	2/1/148.			
AMENDMENTS				
SHEET	2.			
OF SHEETS	7.			

persianer housing complex.
BOROUGH OF MOUNT MAUNGANUI
Hinau St.





Hinau Village Unit 47 Virtual



Viewing Link

<https://my.matterport.com/show/?m=MkgkYKGuP8C&help=1>

Embedding Code

```
<iframe width='853' height='480'  
src='https://my.matterport.com/show/?m=MkgkYKGuP8C&  
help=1' frameborder='0' allowfullscreen  
allow='vr'></iframe>
```