


Plans MUST show figured dimensions
and distances from section boundaries

Rotorua City Council DRAINAGE PLAN

NEW SEWERAGE DRAINS—RED
STORMWATER—DOTTED BLACK
OLD DRAINS—FULL BLACK

SCALE: IN. TO A FOOT

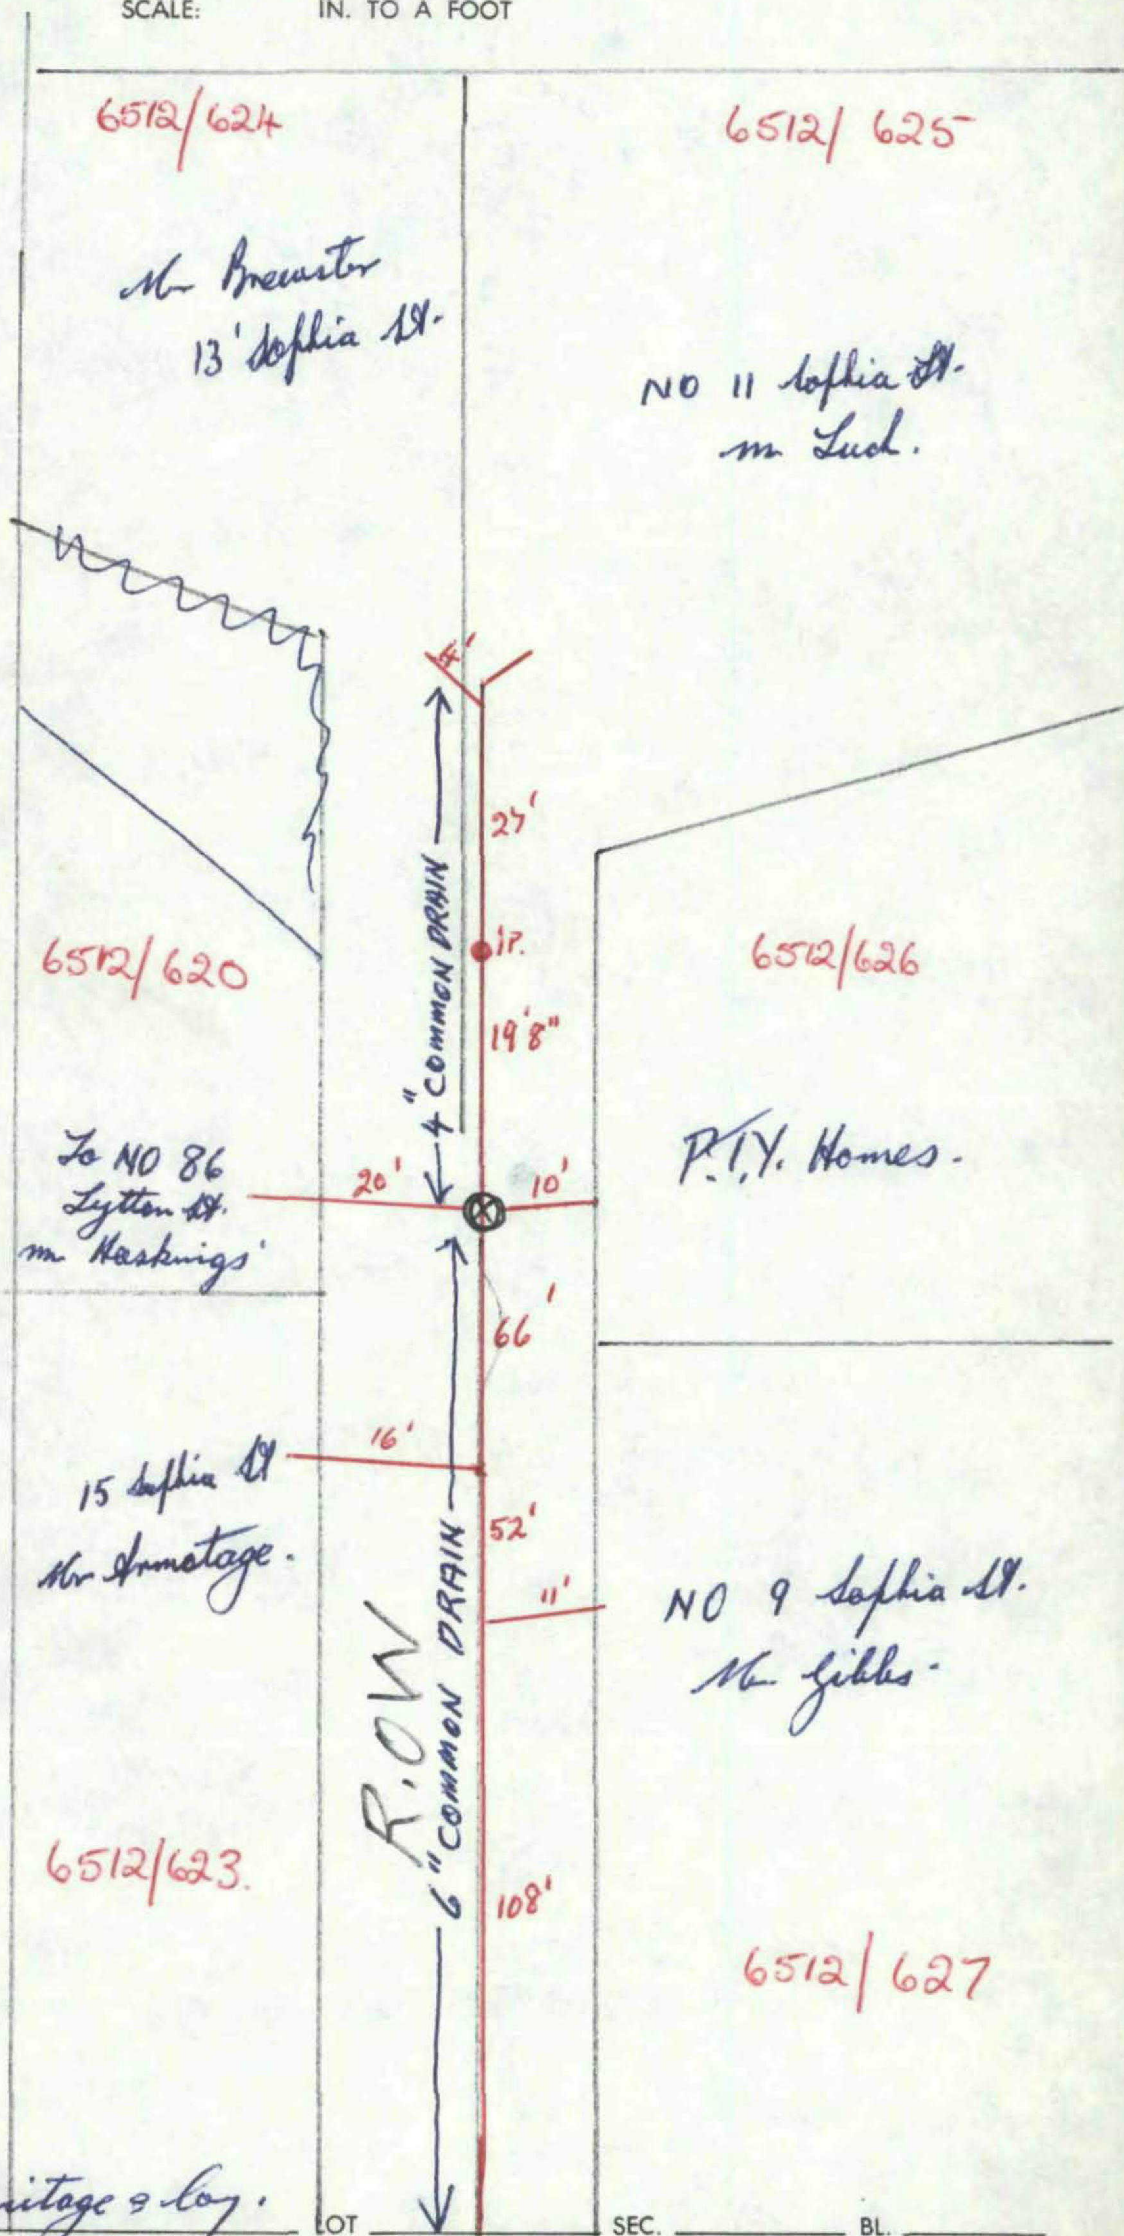

OWNER TUCK, Gibbs, Armistage & Co.
No. 11 STREET SOPHIA

LOT 11 SEC. 1 BL. 1
SIGNATURE SOPHIA ST

OF DRAINLAYER MAN HOLE DATE 18-7-75
Goodrich & Co.