



PLANS APPROVED
 REQUIRE OF THE
 HEALTH DEPT.
 Date 5.8.80
 Inspector J. McCarthy (R)

J034690

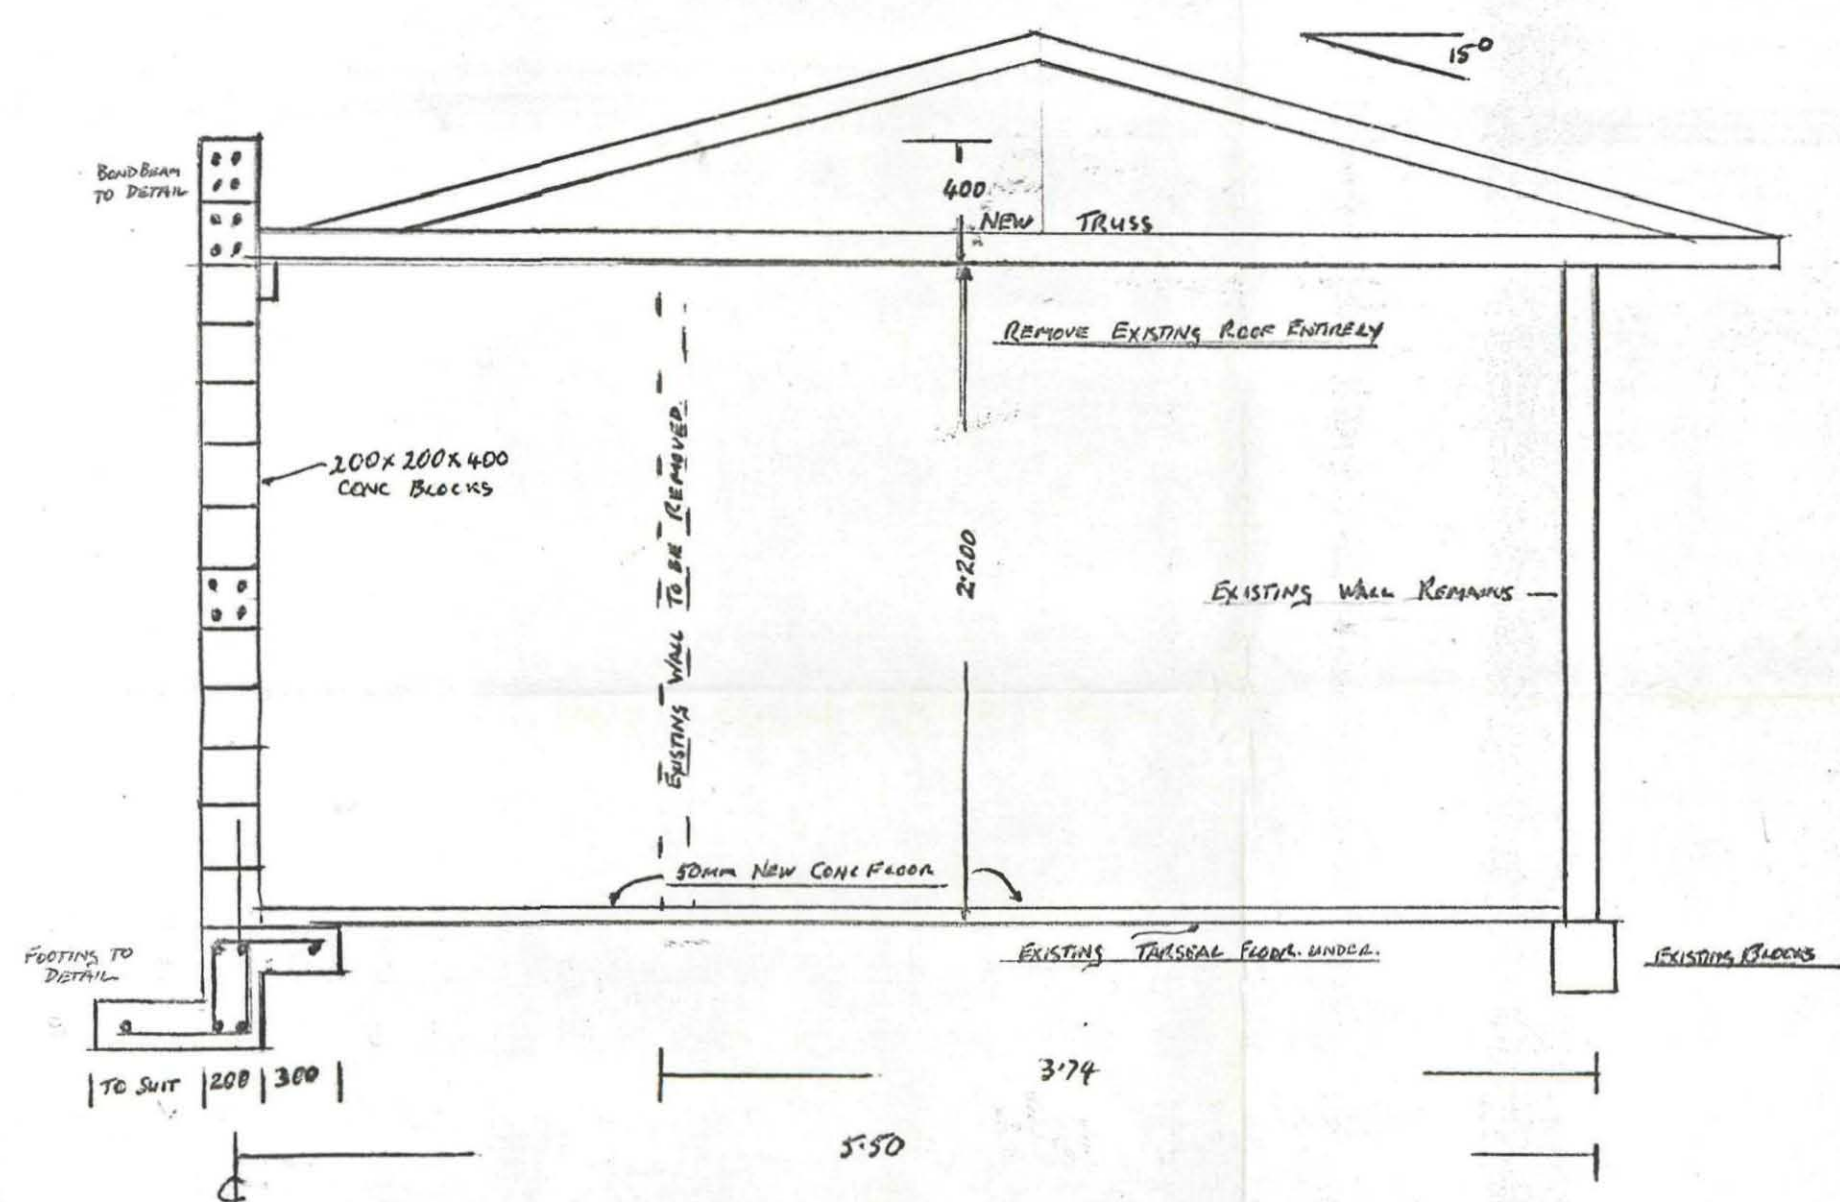

LABOUR DEPT. STAMP PERMITS
 FACTORY AND CONSTRUCTION ACT

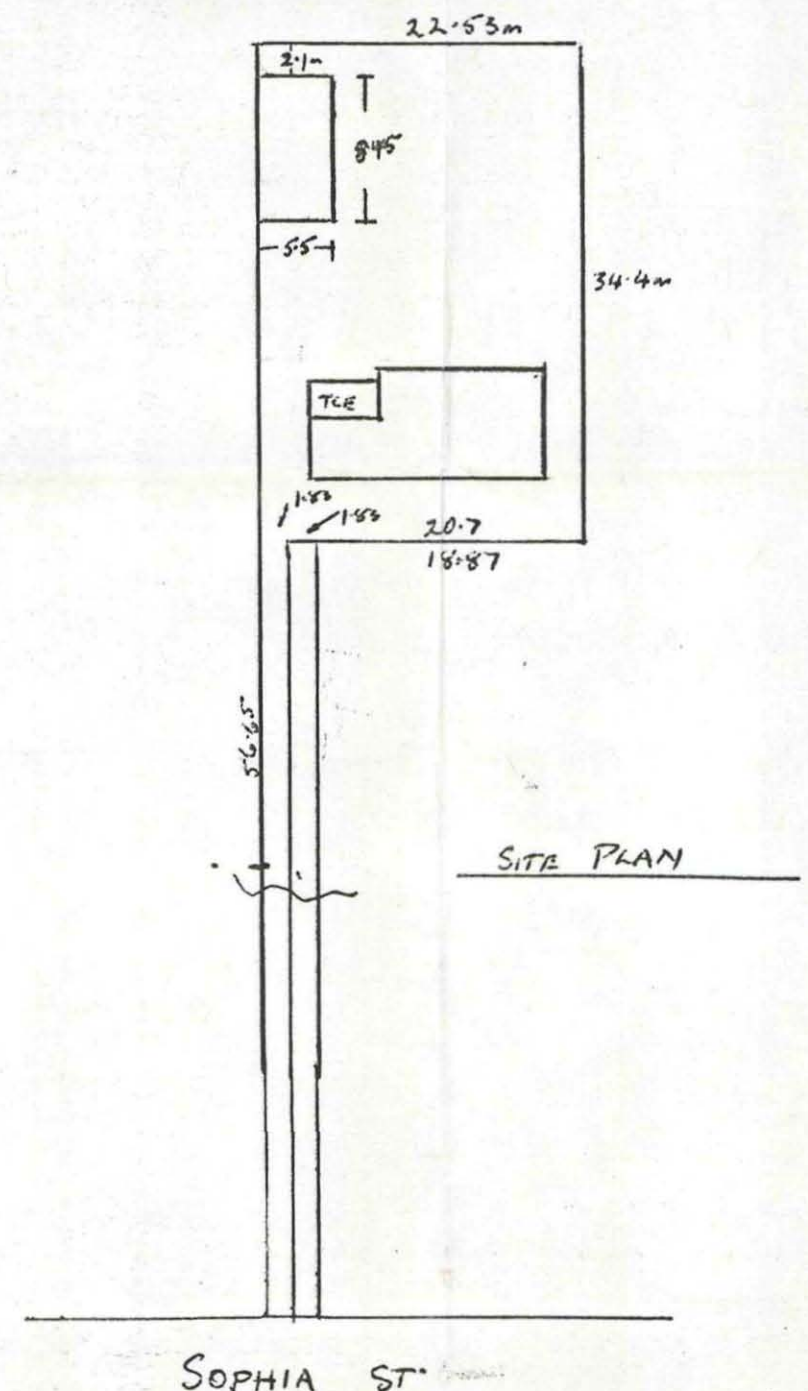

GARAGE EXTENSION & REDOOF

R.I. & V.B. WILLIAMS 11 SOPHIA ST