




HAYSHED.
J. FIFE - OUE.

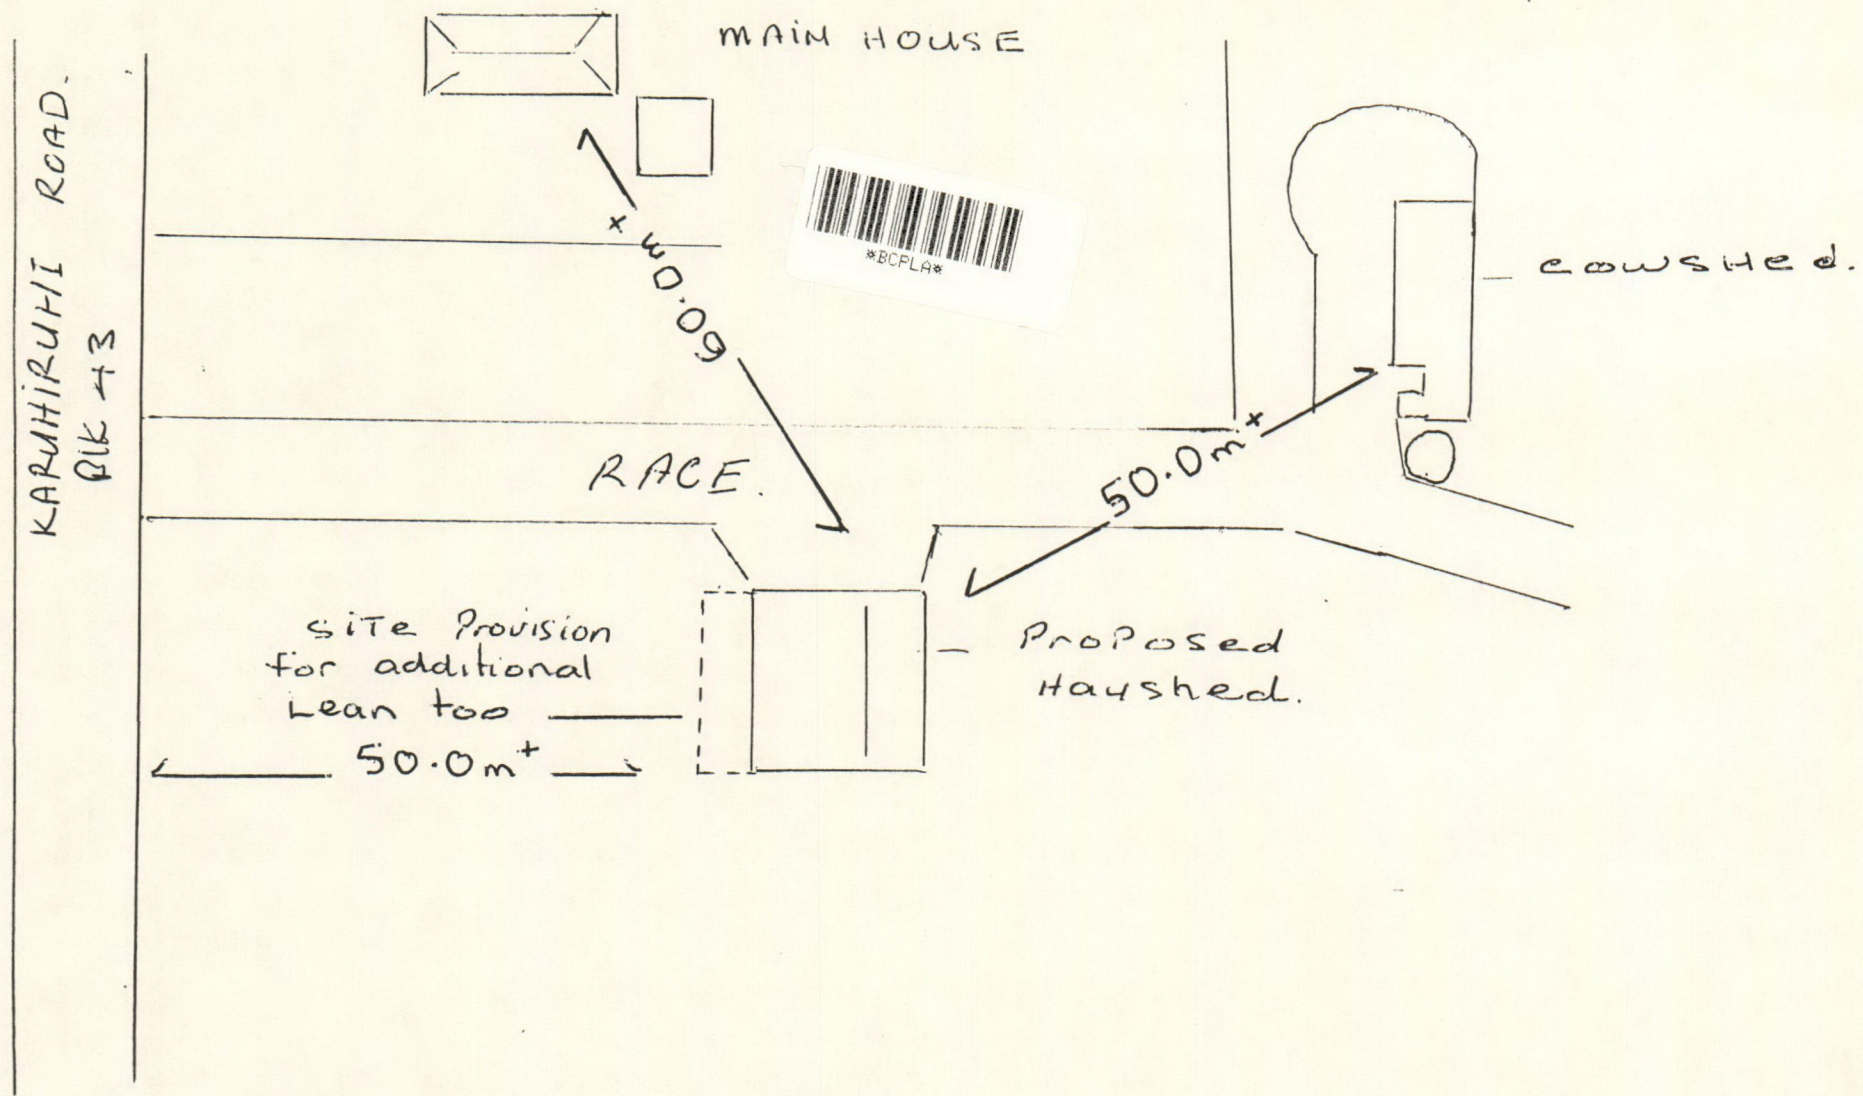

HAYSHED
J. FIFE OUE.
ELEVATION
Scale 1:50.

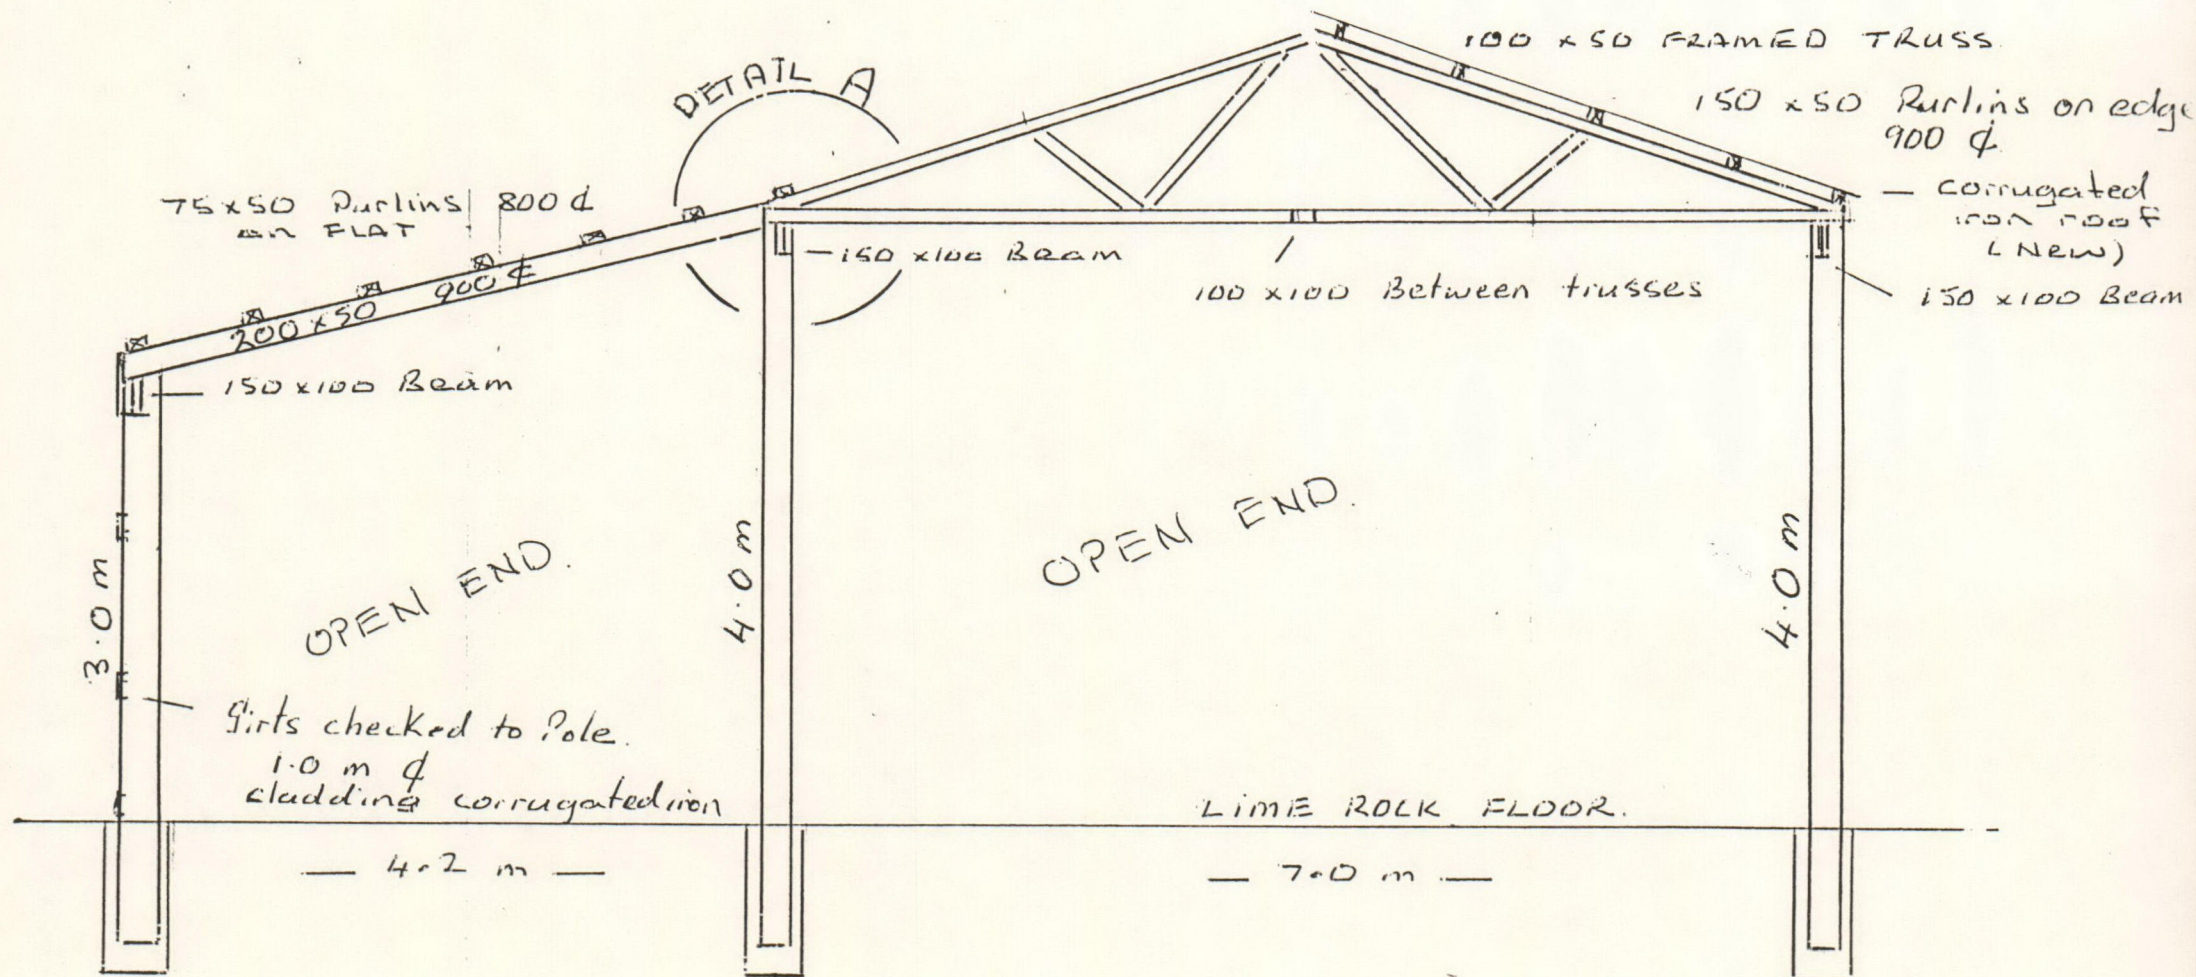


3.3m 3.3 3.3

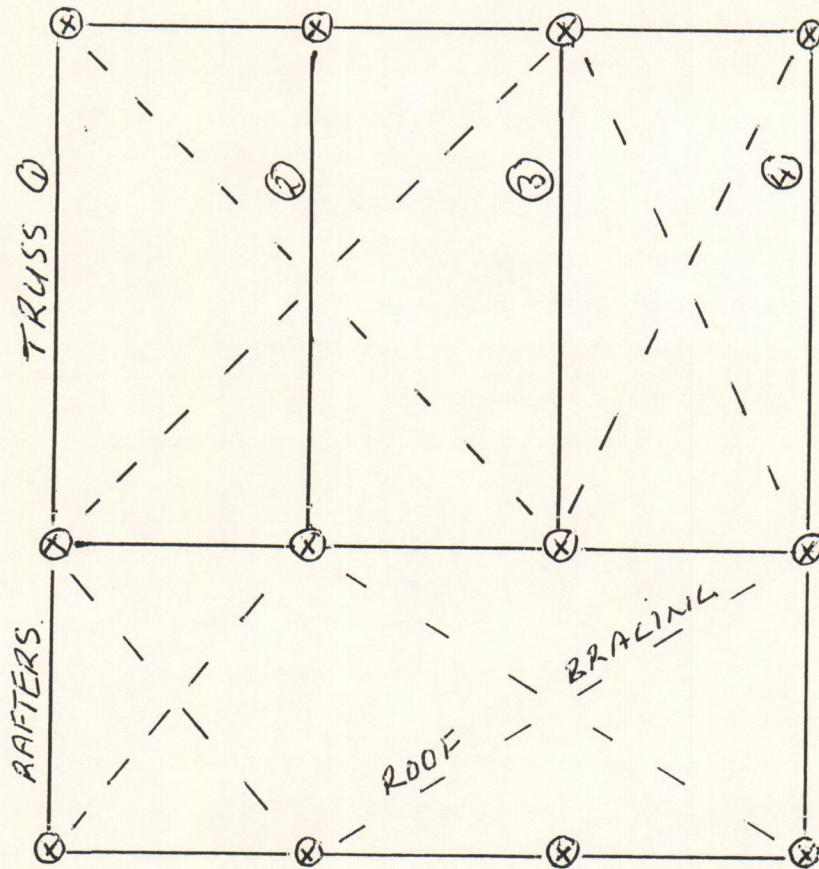

7.0m
4.2m

ROOF BRACING 2 x NO 8 WIRE "TWITCH" TIGHTEN


HAYSHED
T FIFE
KARUHIRUHI RD. QUE.
Scale 1:100
FOOTING / FLOOR / PLAN
Drawn. P. Dabrowski

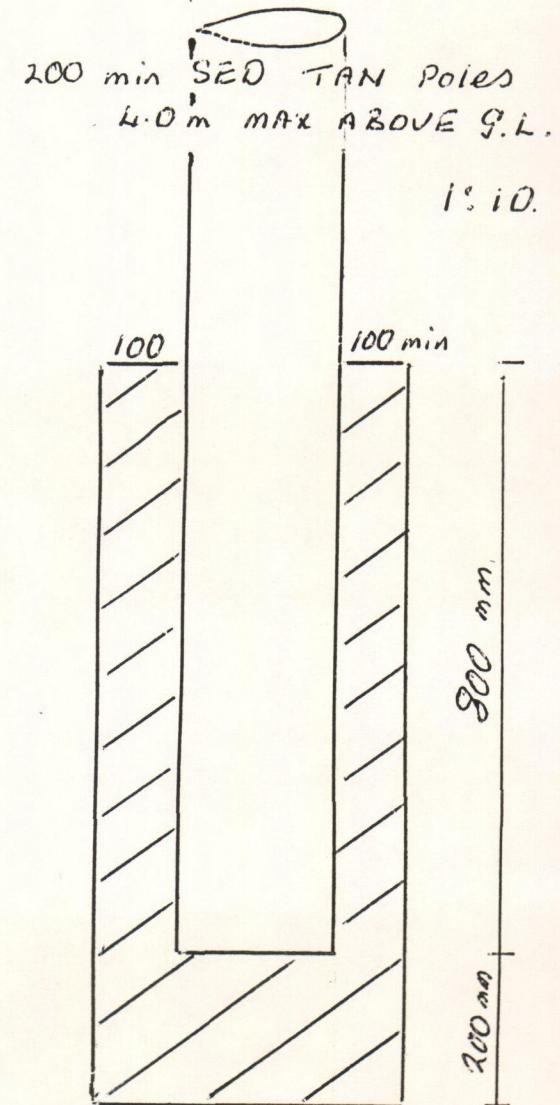

ELEVATION

WALL FRAMING.

J. FIFE-ONE.

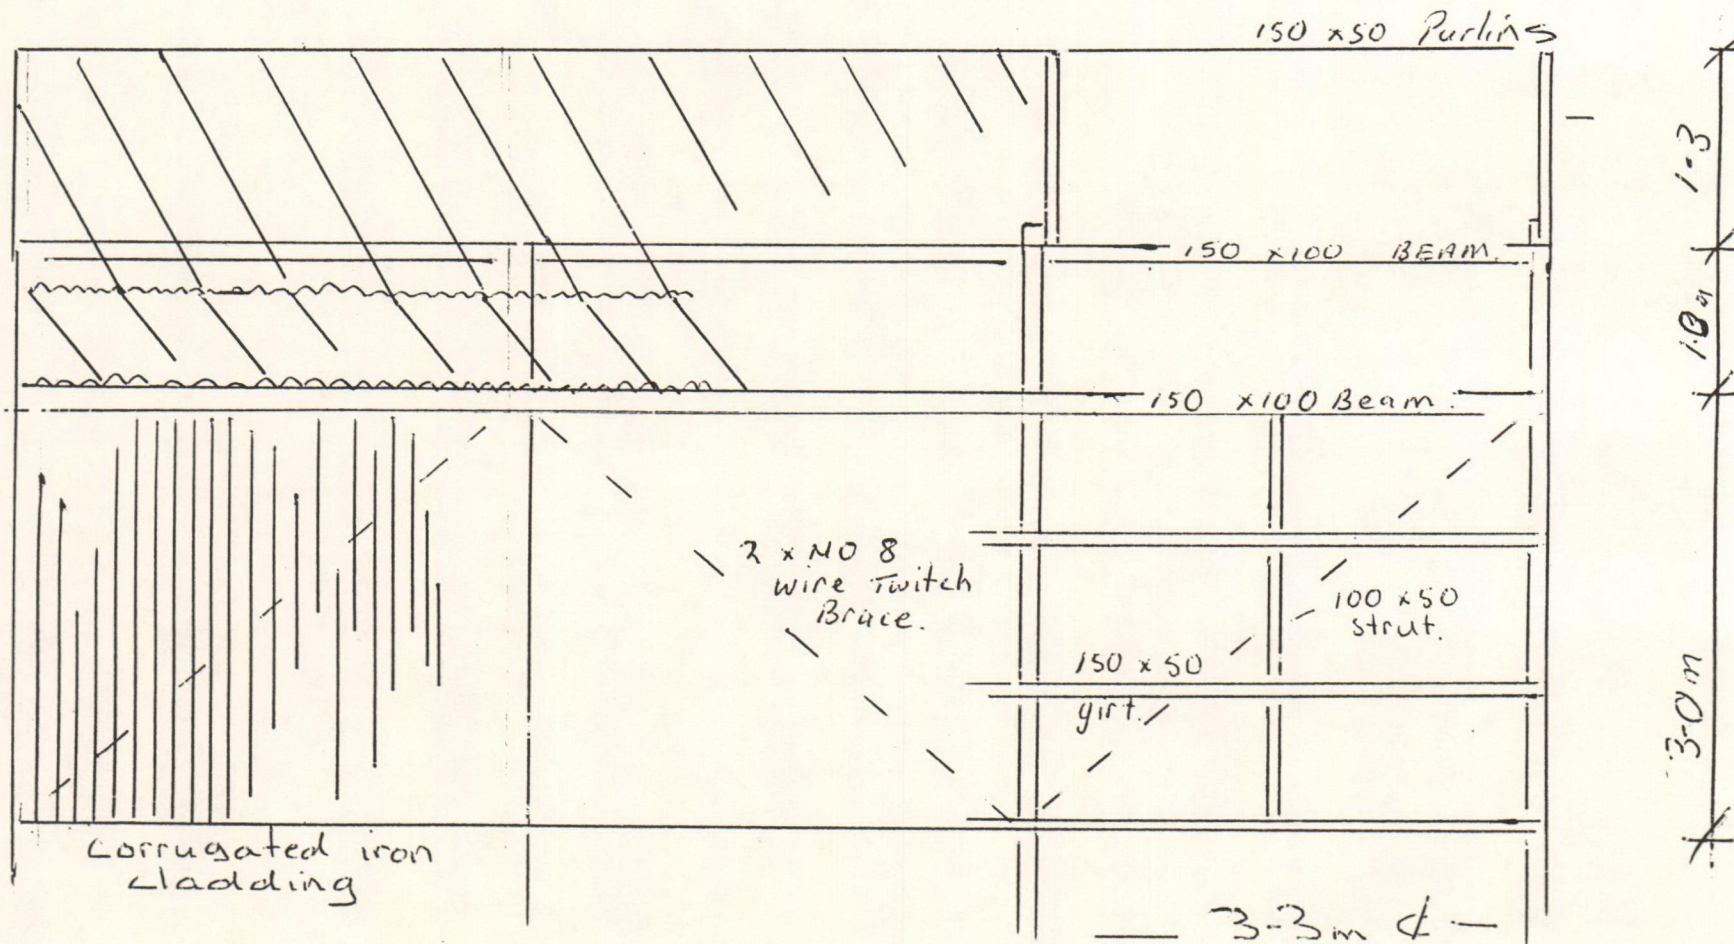

3.0 m wall girts
@ 1.0 m ϕ

4.0 m wall girts
@ 1300 ϕ

100 x 50 struts
@ 1600 ϕ .