


M RIKI
15 M^c DONNELL ST
RAWEHE.

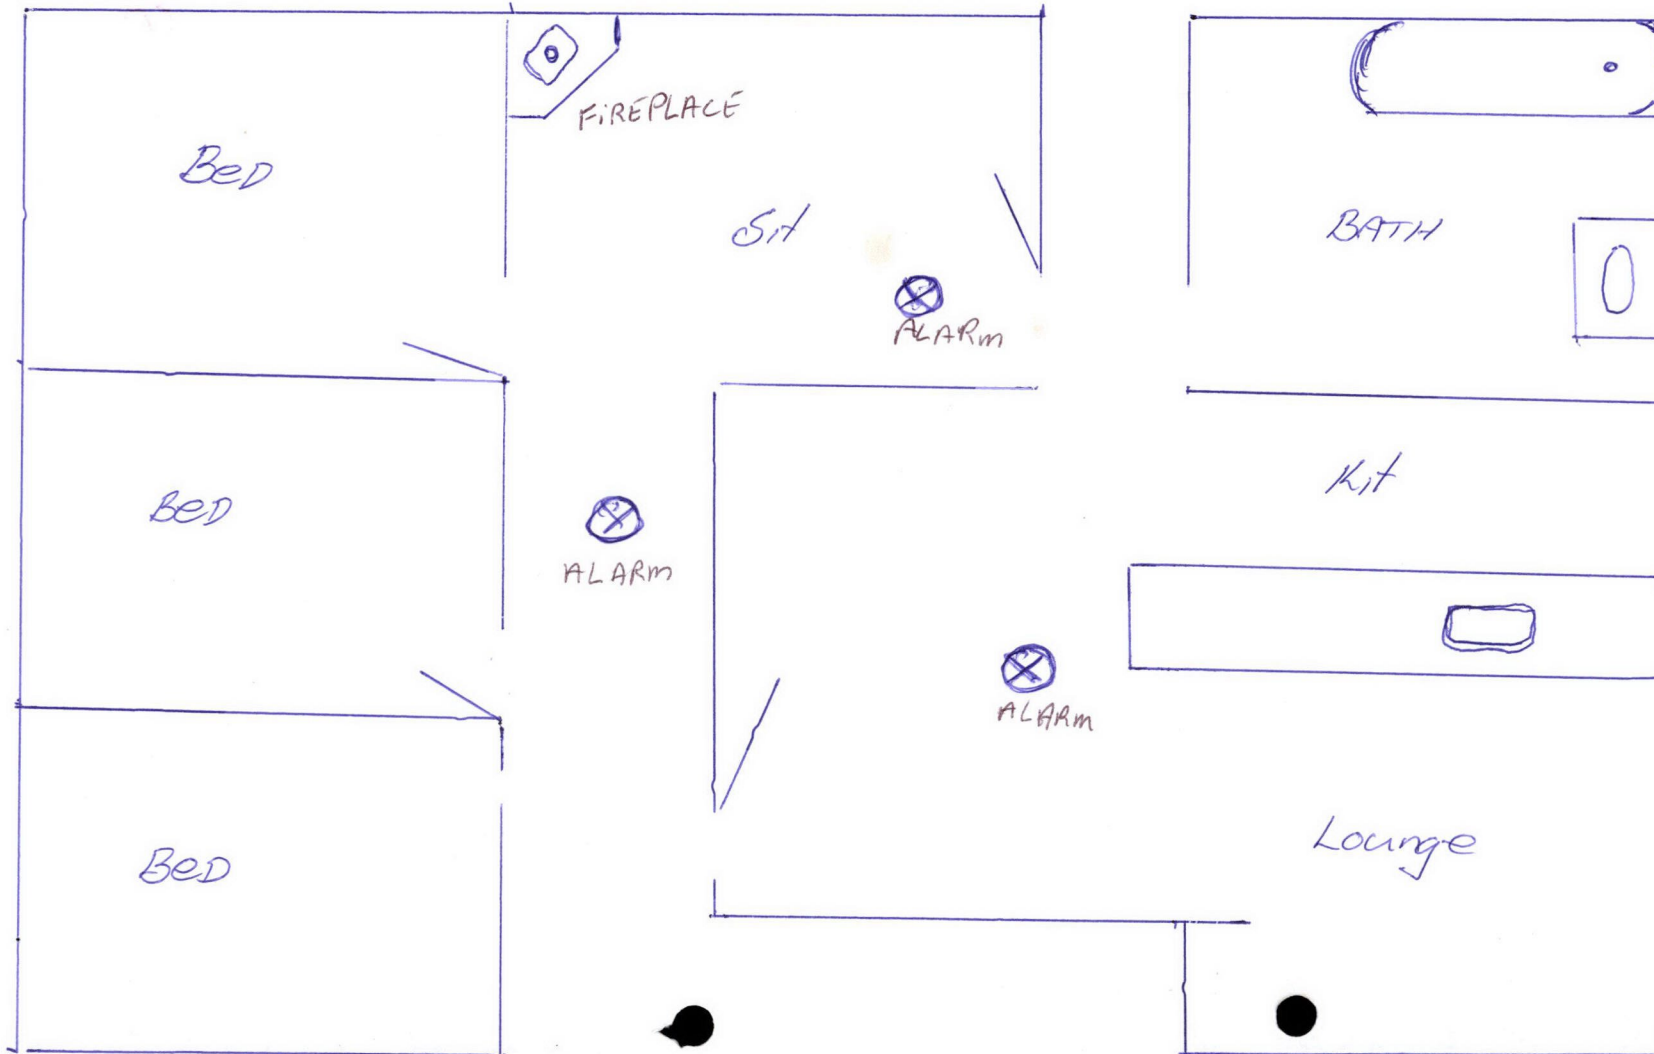

THESE PLANS AND SPECIFICATIONS MUST BE
KEPT 'ON SITE' DURING CONSTRUCTION. ALL
BOUNDARY PEGS MUST BE LOCATED AND
FLAGGED BEFORE WORK IS COMMENCED.

APPROVED PIM/BC2009 978
Date 09-02-09
Signed J.B. P. H. A. R.
FAR NORTH DISTRICT COUNCIL