




2

BUILDER TO CHECK LOCATIONS, LEVELS, DEPTHS ETC. OF ALL INGROUND SERVICES PRIOR TO COMMENCEMENT

APPROVED P/M/BC  
 Date: 26.05.11  
 Signed: [Signature]  
 FAR NORTH DISTRICT COUNCIL

INSPECTION REQUIRED OF ALL WATER SUPPLY & SOIL/WASTE DISPOSAL PIPES, PRIOR TO COVERAGE WITH CONCRETE.

THESE PLANS AND SPECIFICATIONS MUST BE KEPT 'ON SITE' DURING CONSTRUCTION. ALL BOUNDARY PEGS MUST BE LOCATED AND FLAGGED BEFORE WORK IS COMMENCED.

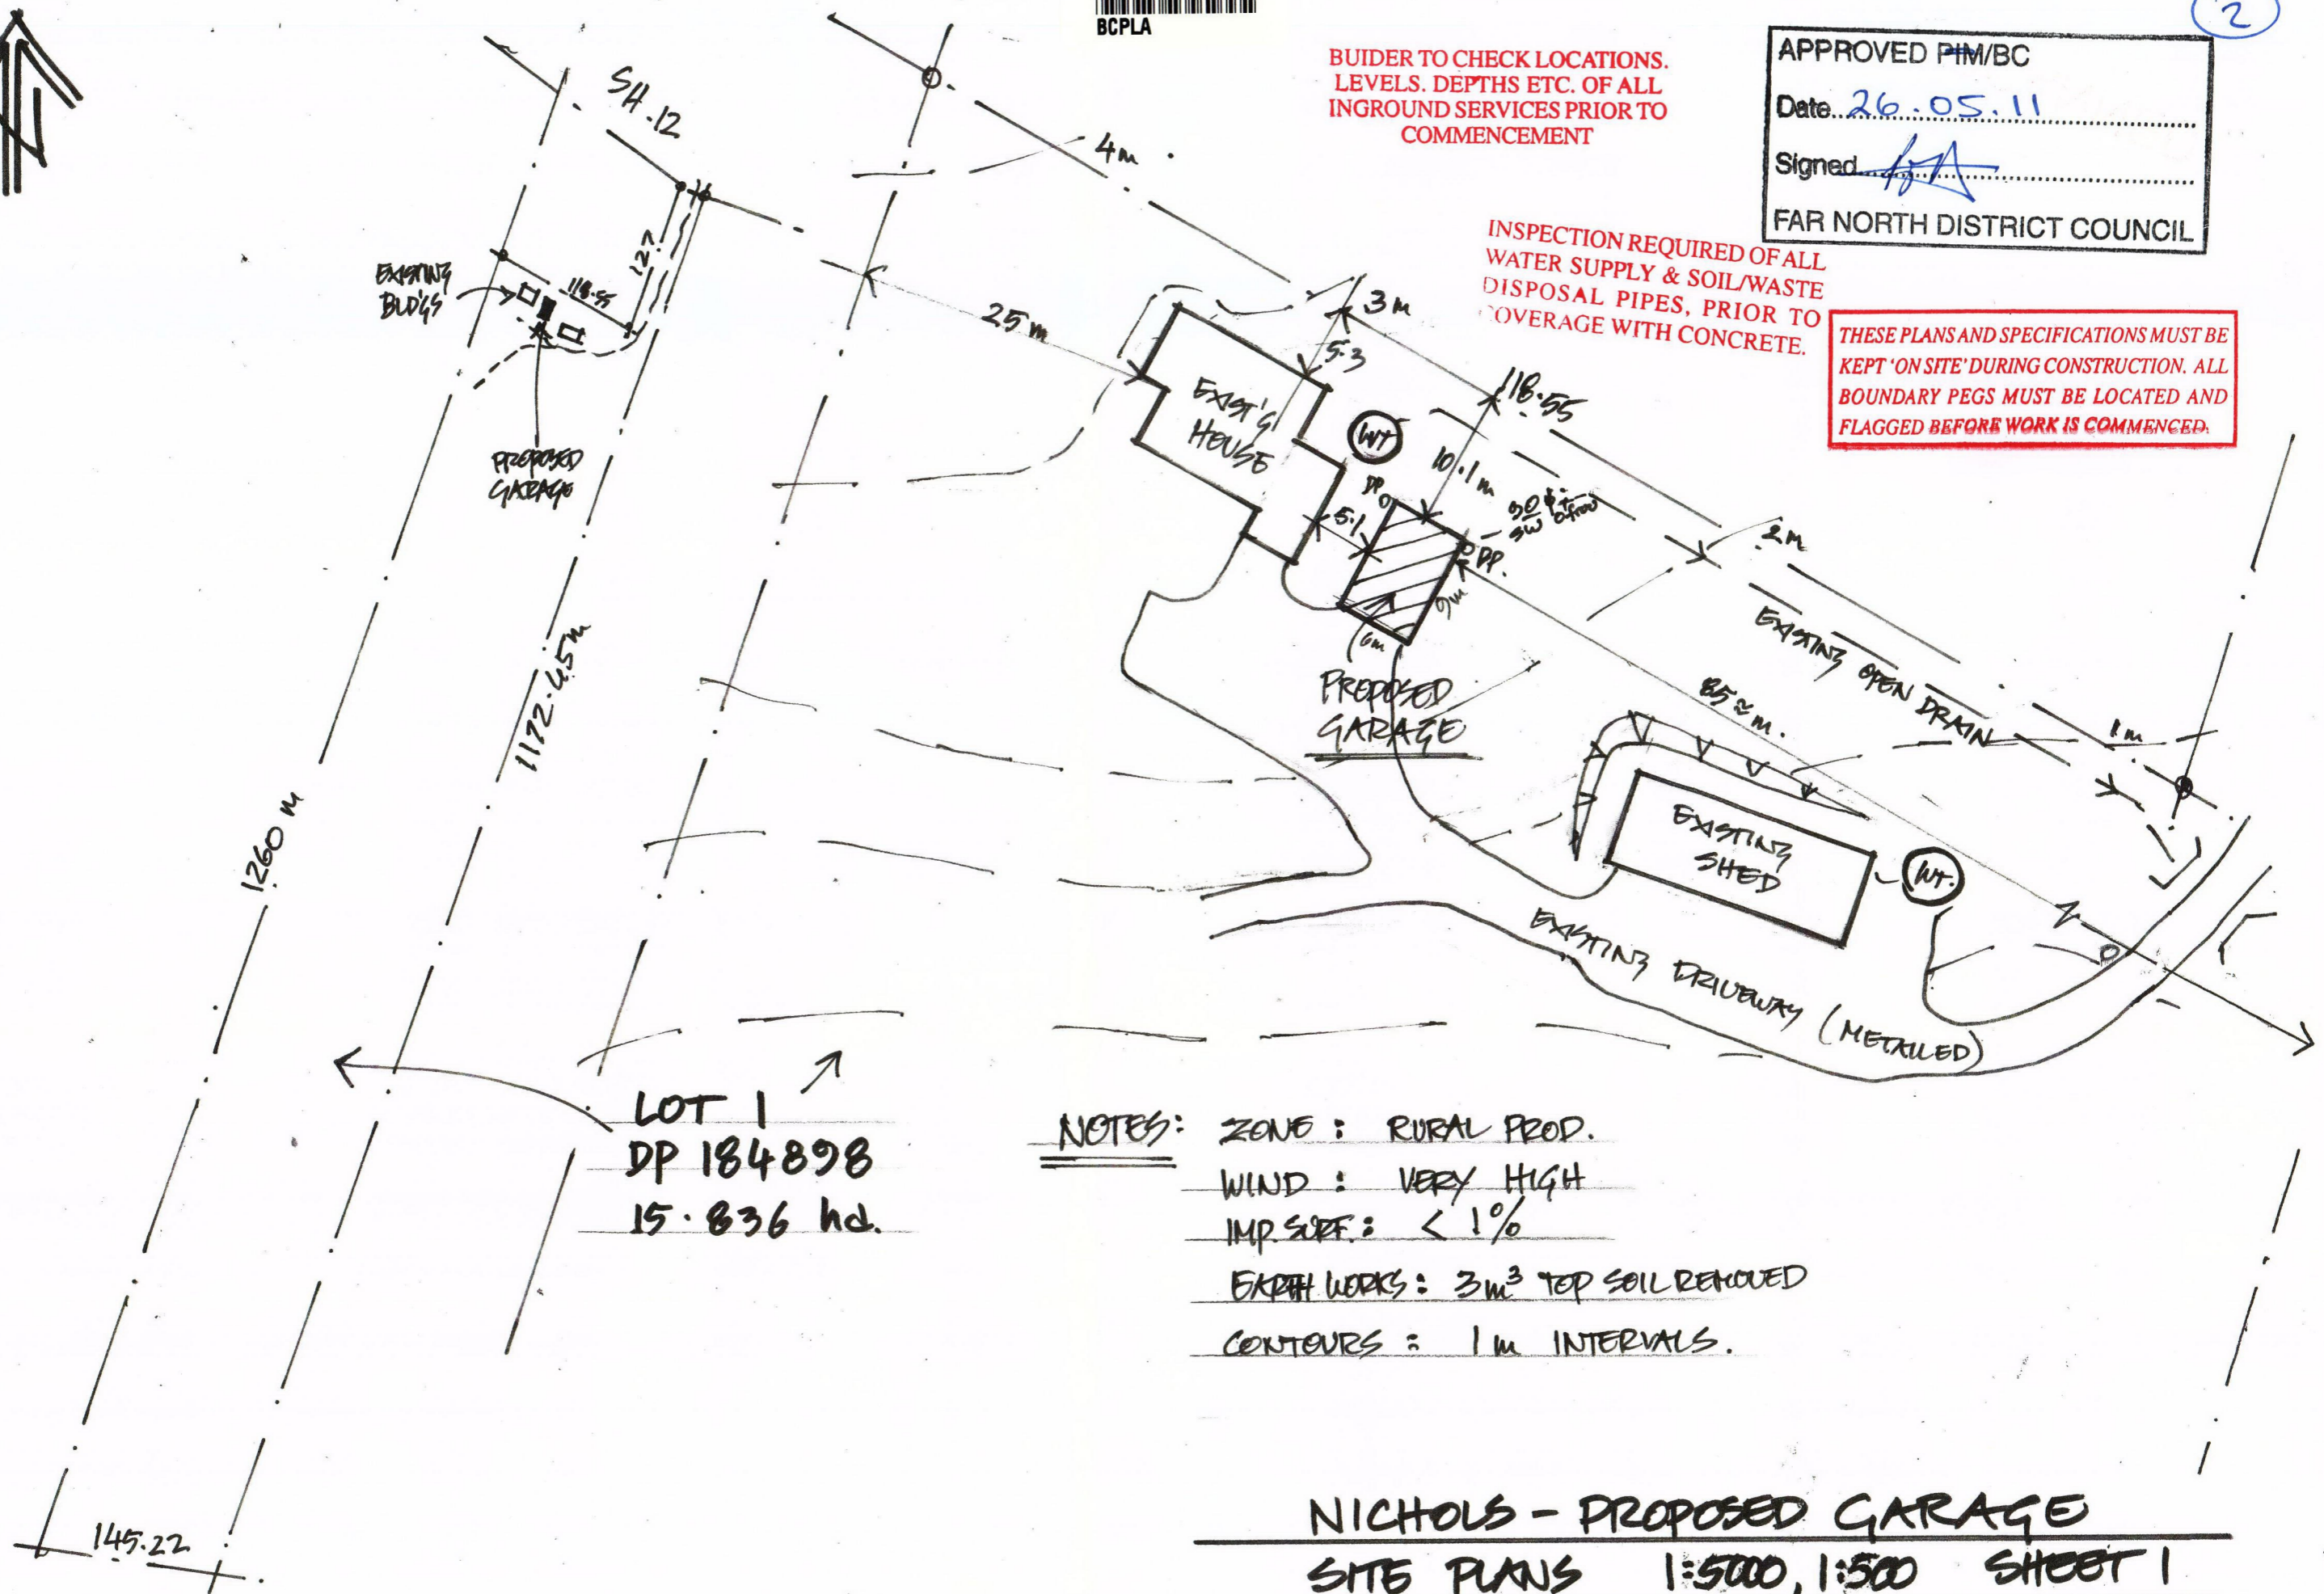

LOT 1  
 DP 184898  
 15.836 ha.

NOTES: ZONE: RURAL PROD.  
 WIND: VERY HIGH  
 IMP. SLOPE: < 1%  
 EARTH WORKS: 3m<sup>3</sup> TOP SOIL REMOVED  
 CONTOURS: 1m INTERVALS.

NICHOLS - PROPOSED GARAGE  
 SITE PLANS 1:500, 1:500 SHEET 1  
 HM DESIGN 17/5/11