

PLANS



002


FAR NORTH DISTRICT COUNCIL BUILDING CONSENT ISSUED

BC 2017 1287 Date 3/7/17

District Plan Granting Officer: N/A

Building Granting Officer: [Signature]

Specific conditions are recorded on building consent

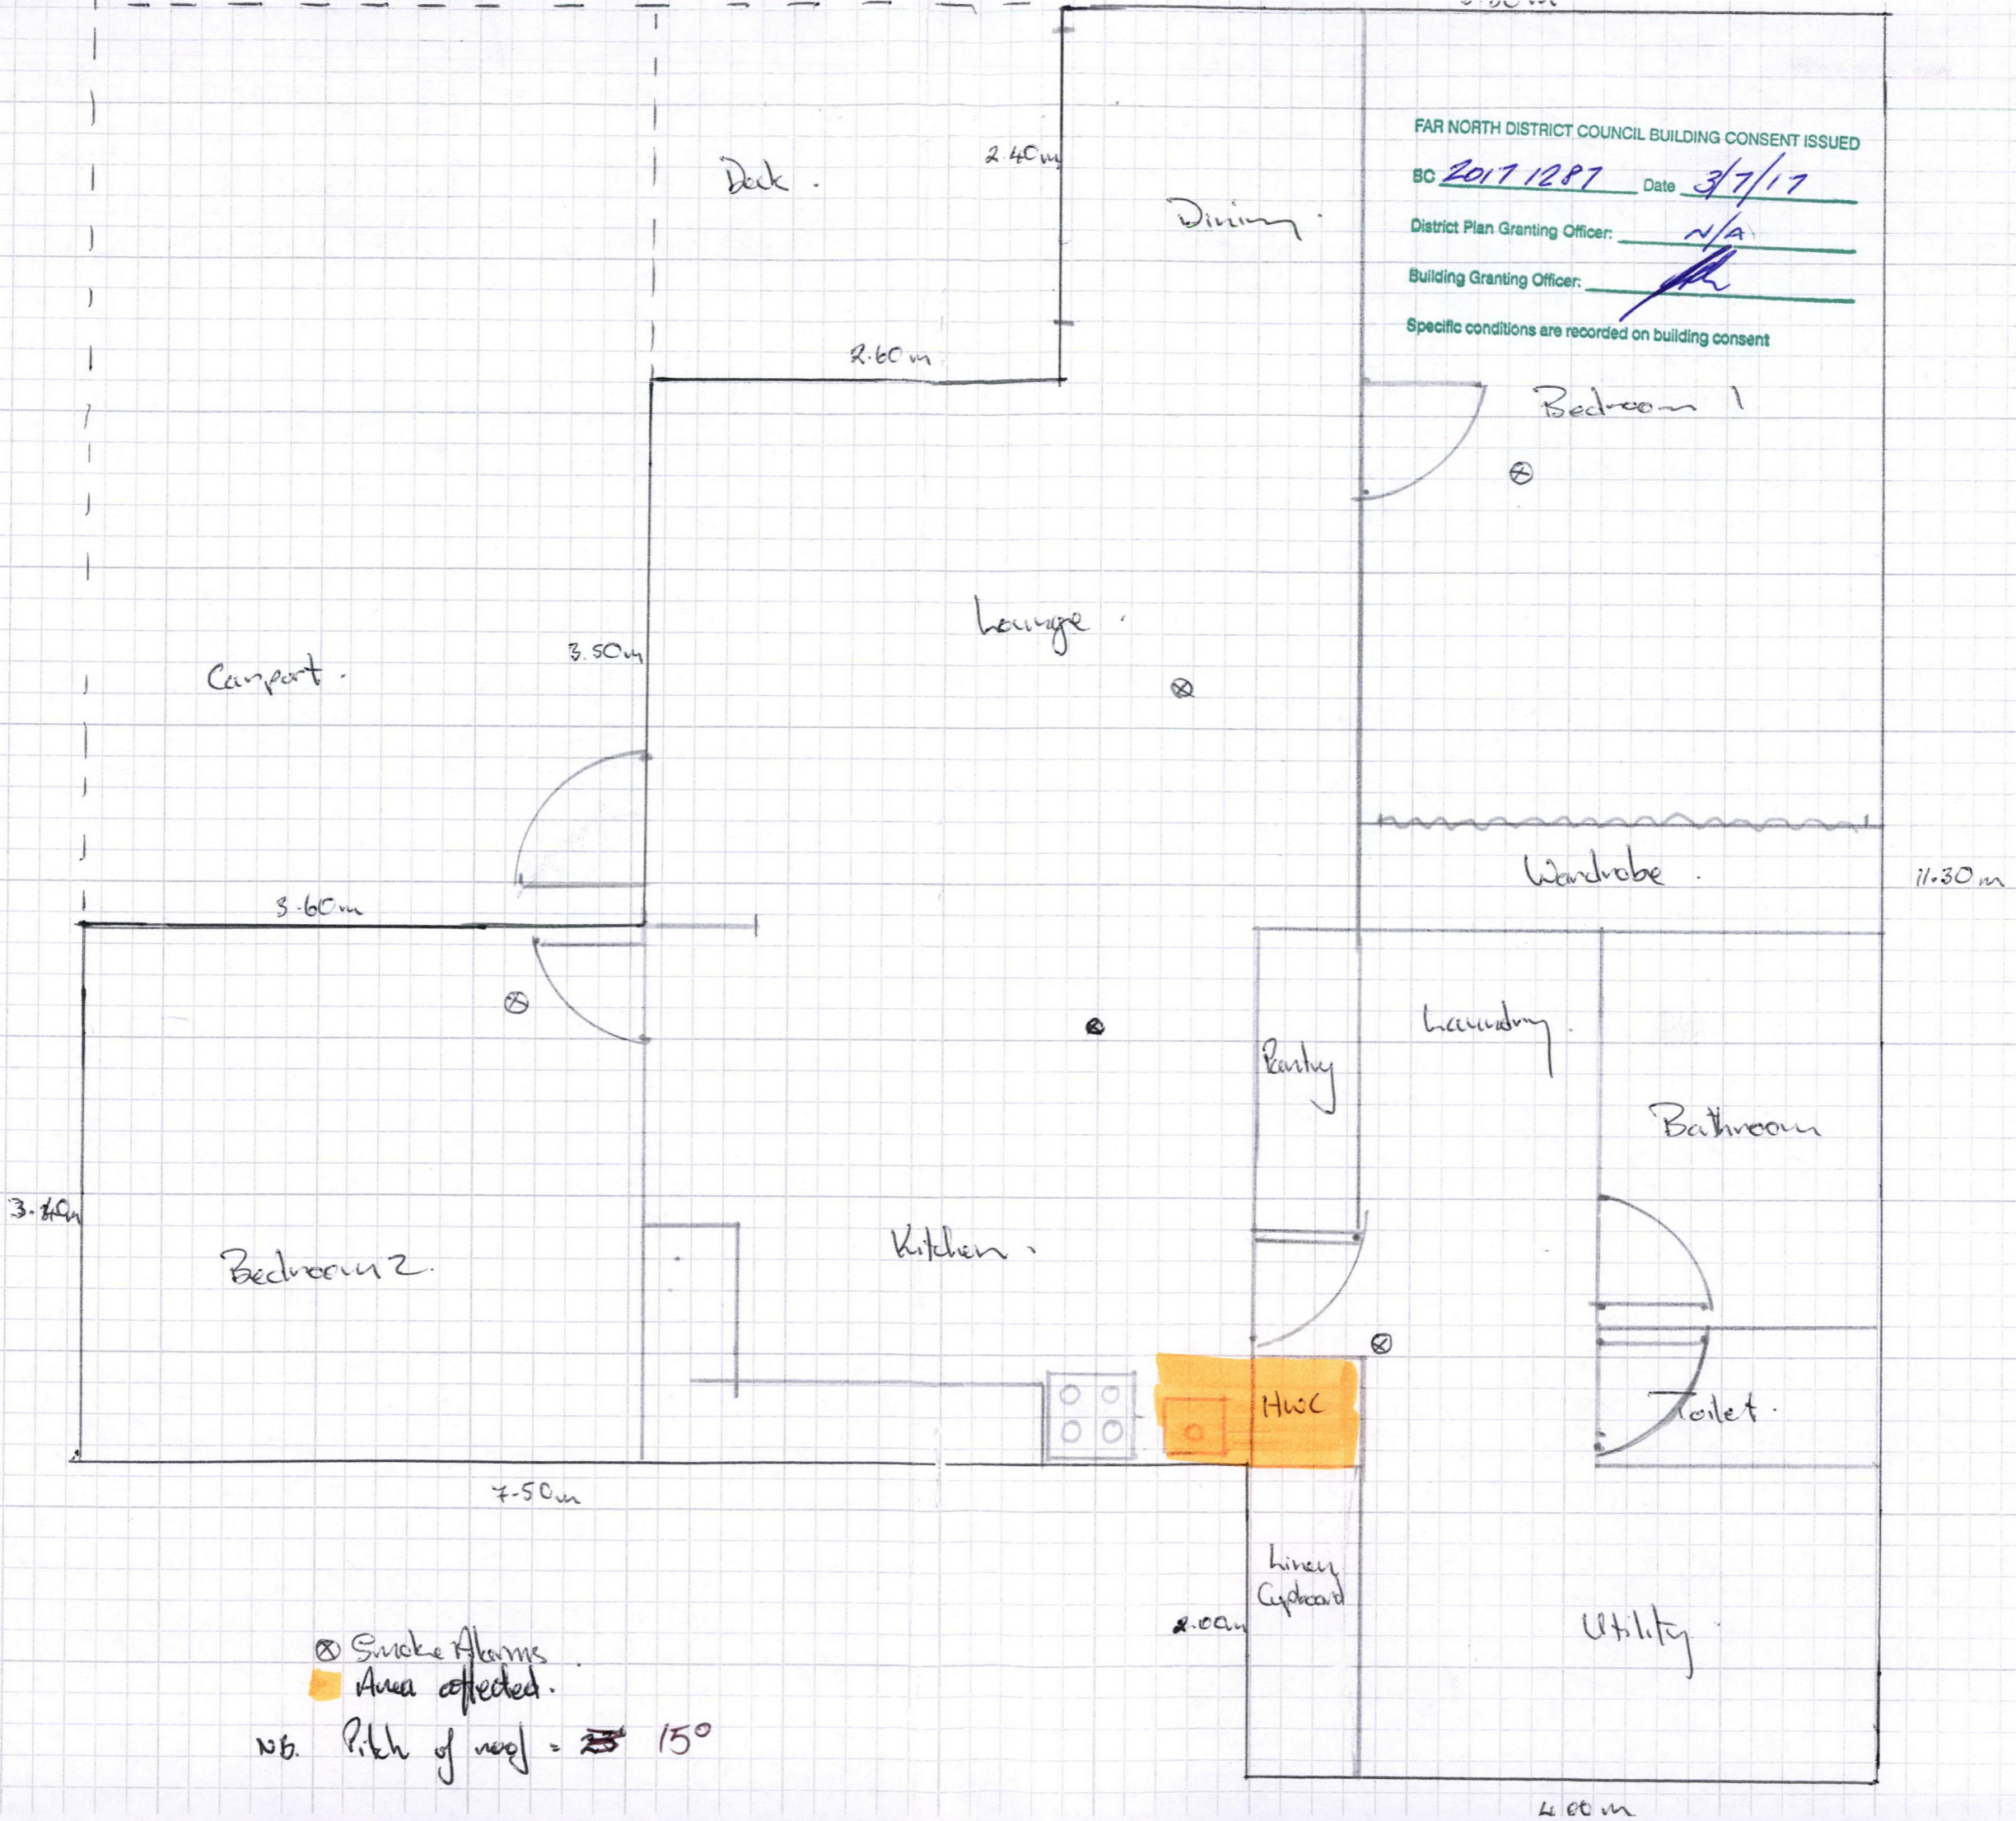

⊗ Smoke Alarms
■ Area affected.

Nb. Pitch of roof = ~~25~~ 15°