

STORAGE

J. H. WILSON & SONS

SOUTH SIDE ELEVATION

GAR ROOF


DOWN  
PIPE  
TO TANK

TAN PLY

4x2

5.7 MTR

TAN PILES  
800 DEEP

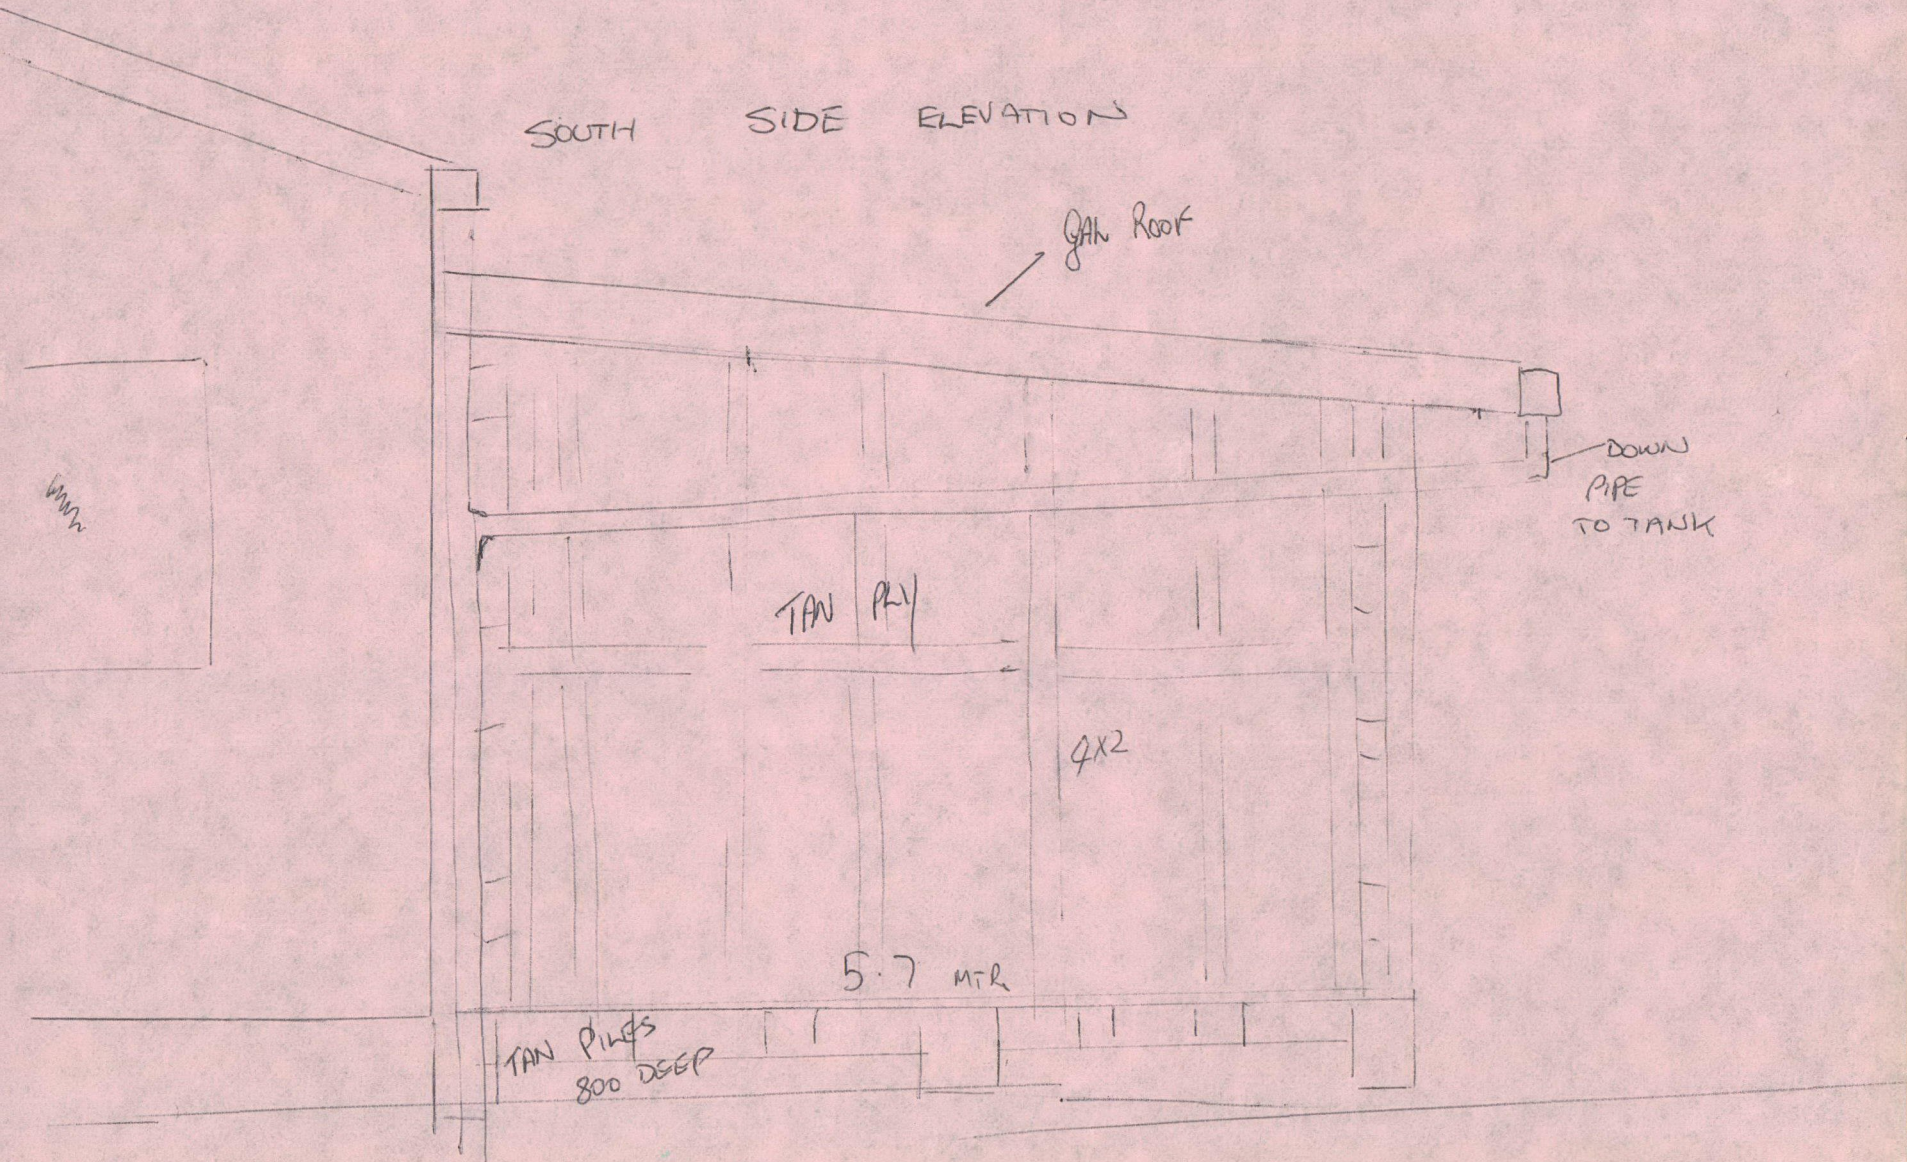

STORAGE SHED

J. H. WILSON - SONS

NORTH SIDE ELEVATION


DOWN  
PIPE

TAN PLY

HOUSE  
WALL

← 5.7 →

PILES 800 DEEP  
SET IN CONCRETE

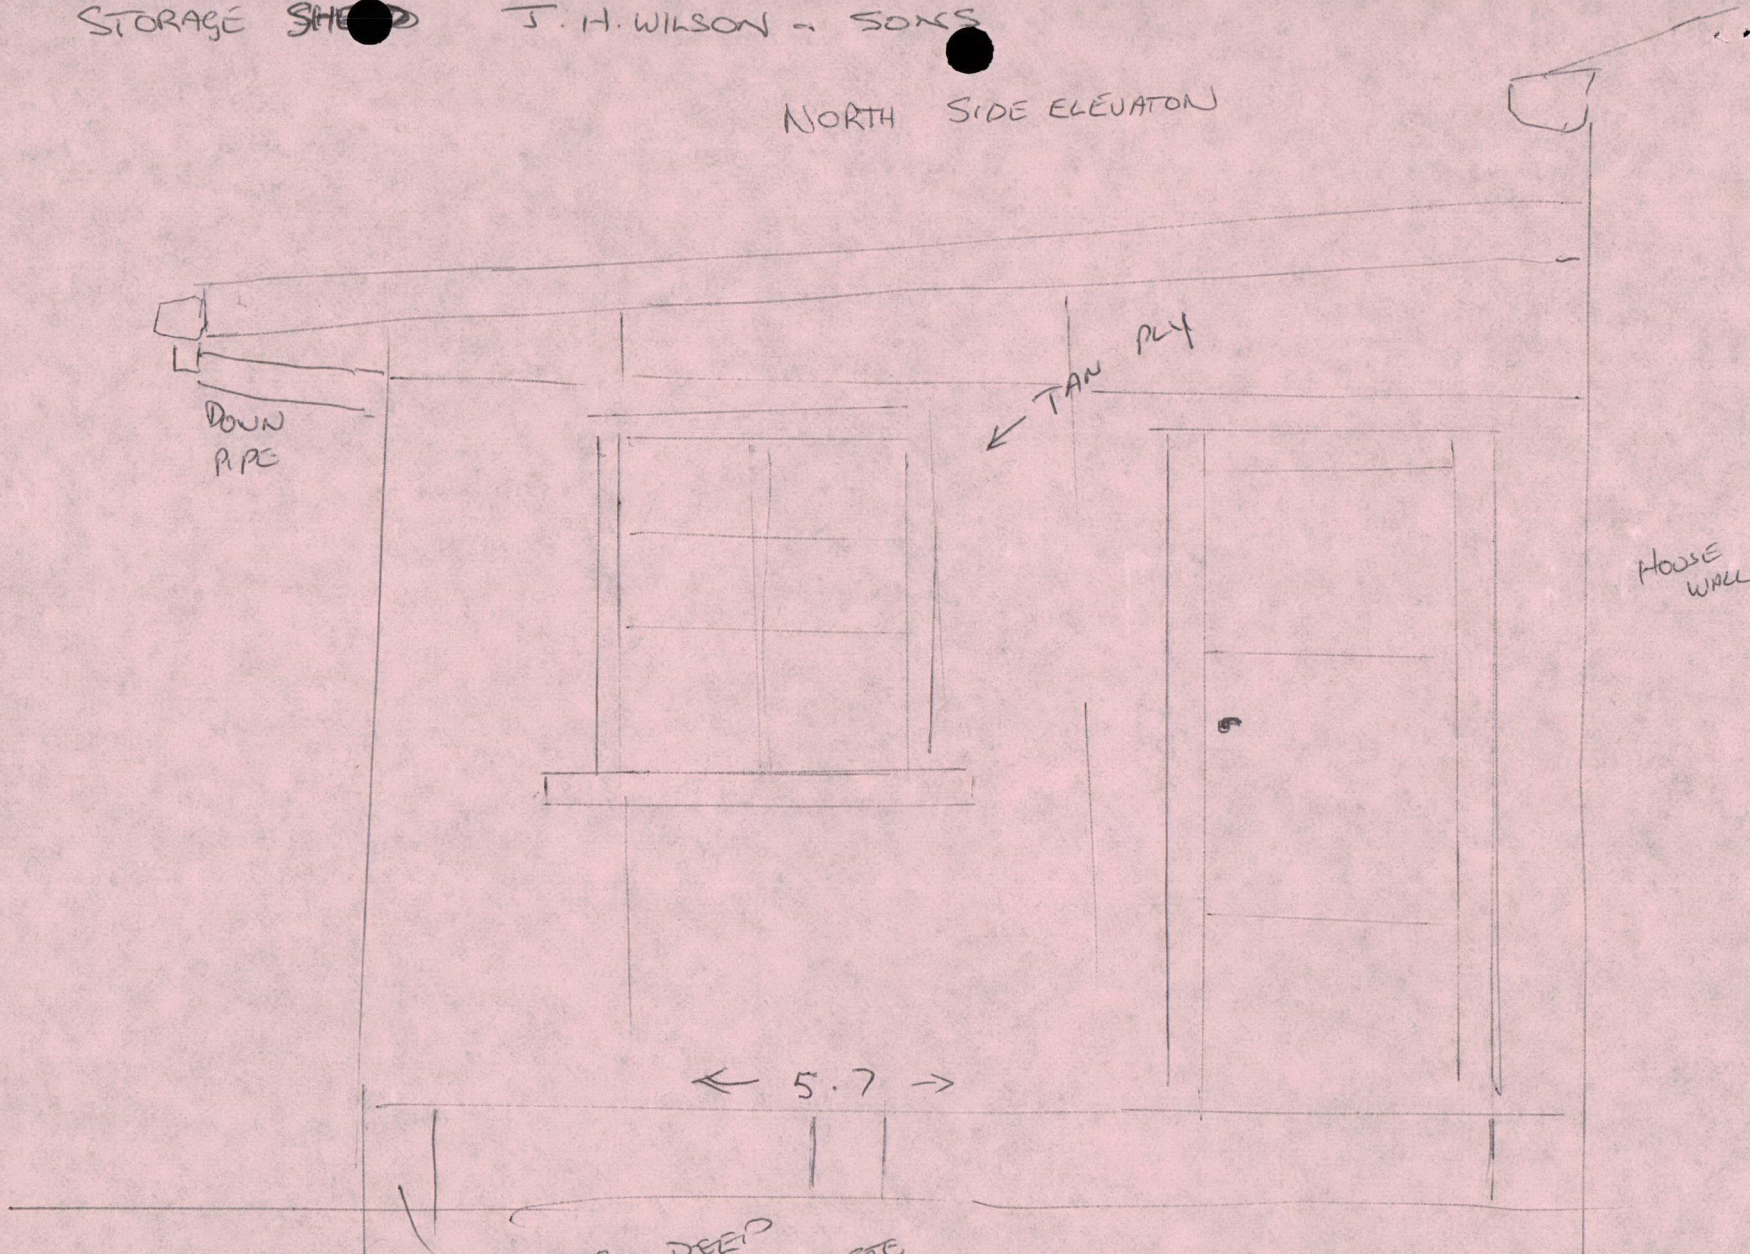

STORAGE

~~SHED~~  
SHED

J. H. WILSON 9 25

END ELEV

