

THESE PLANS AND SPECIFICATIONS MUST BE
KEPT ON SITE DURING CONSTRUCTION
ALL BOUNDARY PEGS MUST BE LOCATION AND
FLAGGED BEFORE WORK IS COMMENCED.




APPROVED PIM/BC

15/6/2010

Signed:

FAR NORTH DISTRICT COUNCIL

①

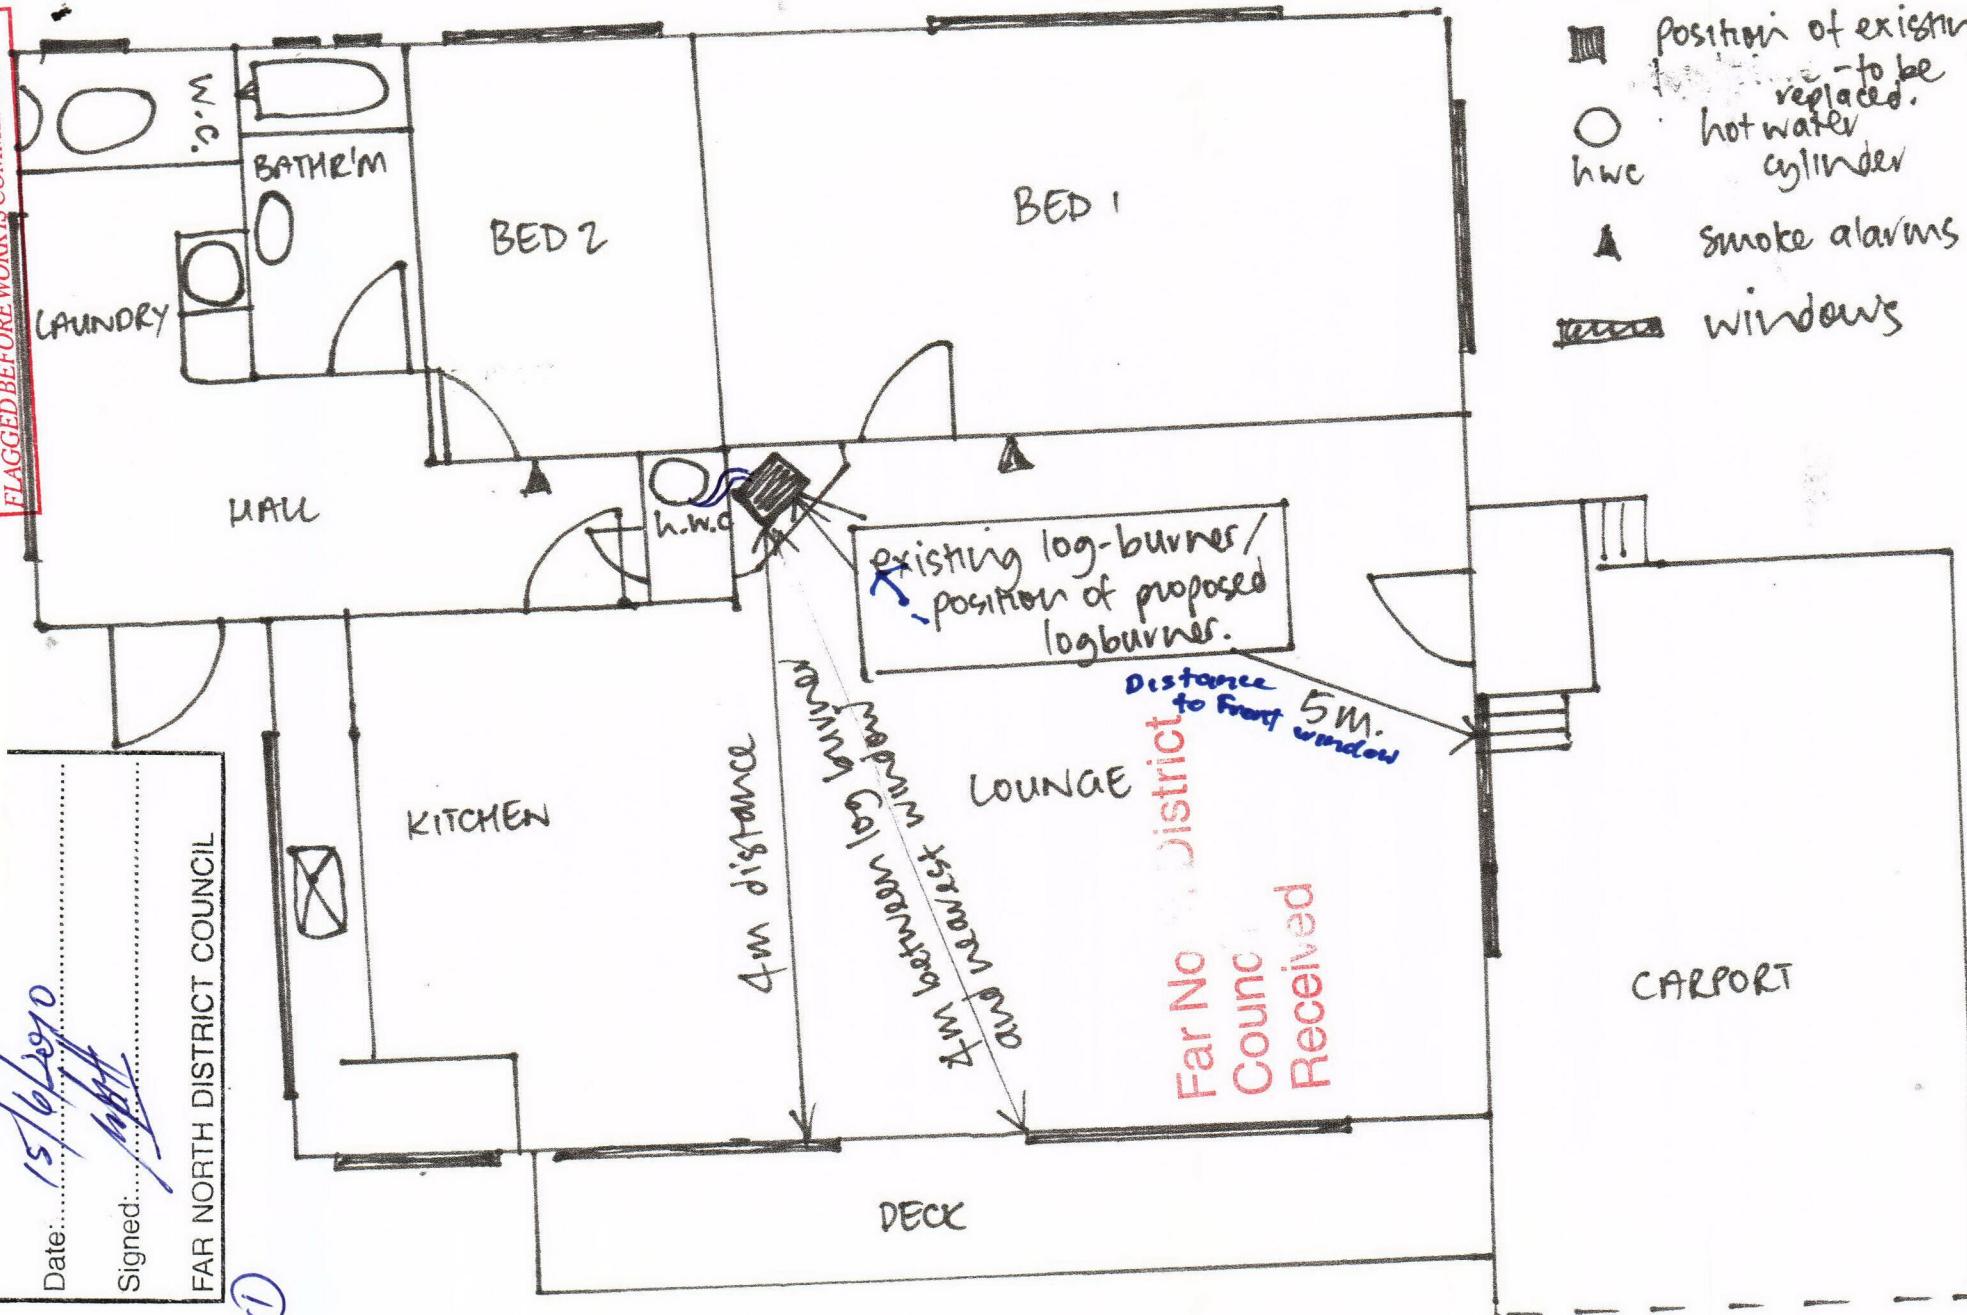

NICHOLS' RESIDENCE: APPLICATION FOR REPLACEMENT OF WOOD STOVE.

JUNE 2010.

KEY:

- Position of existing fixtures - to be replaced.
- hwc hot water cylinder
- Smoke alarms
- windows