



End View.

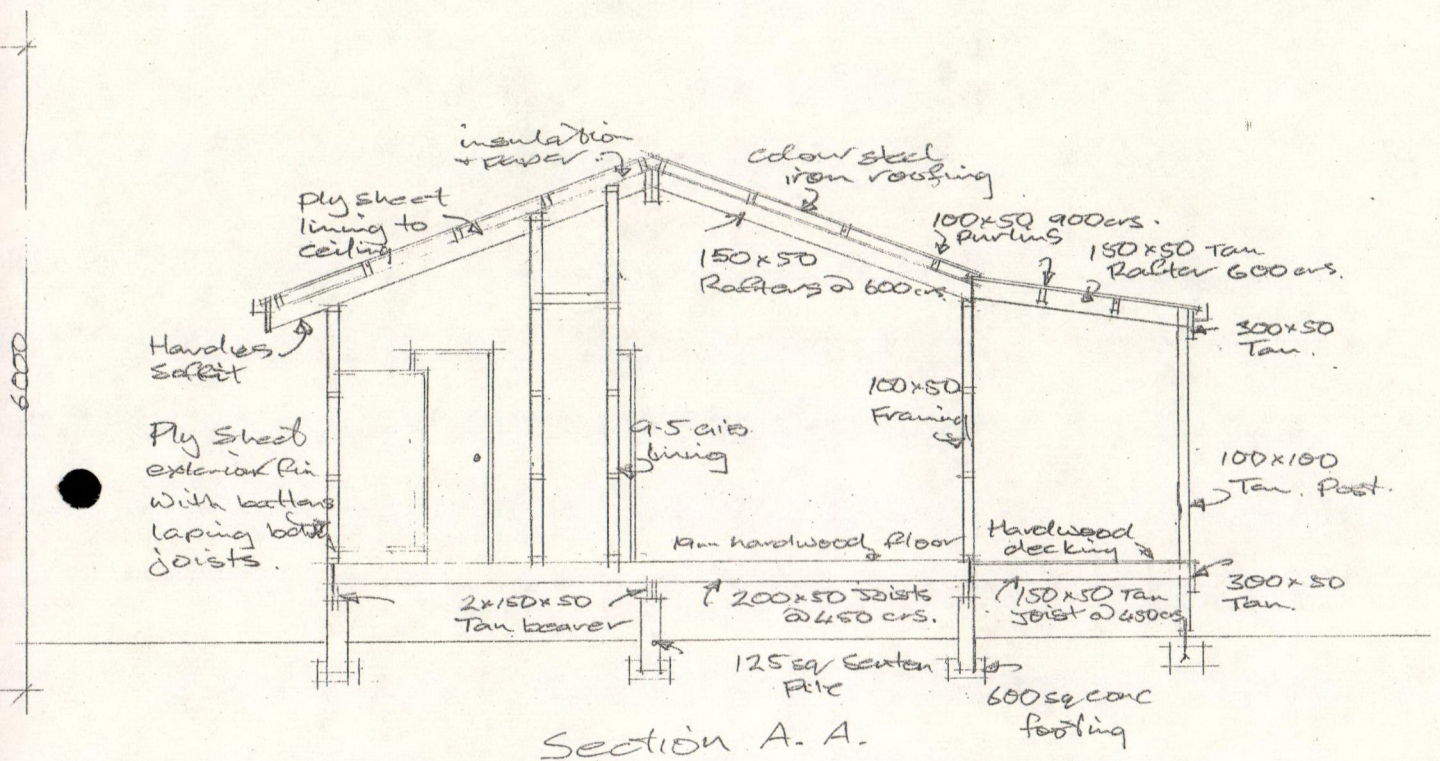


Proposed Granny Flat For Mr G. Clarke.
 @ No 10 Marmon St.
 Rawane.

Scale 50:1.

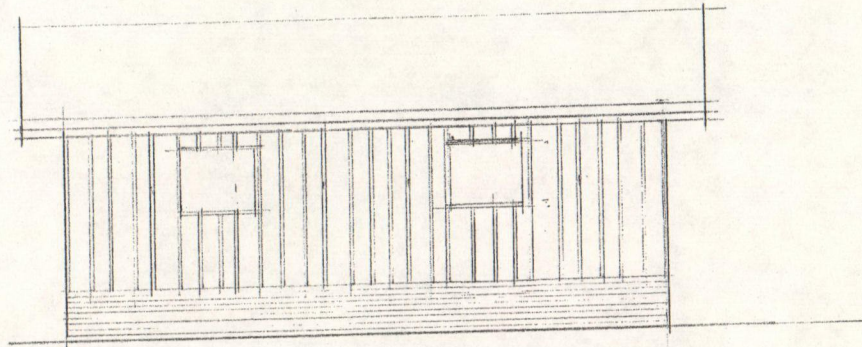

Side View

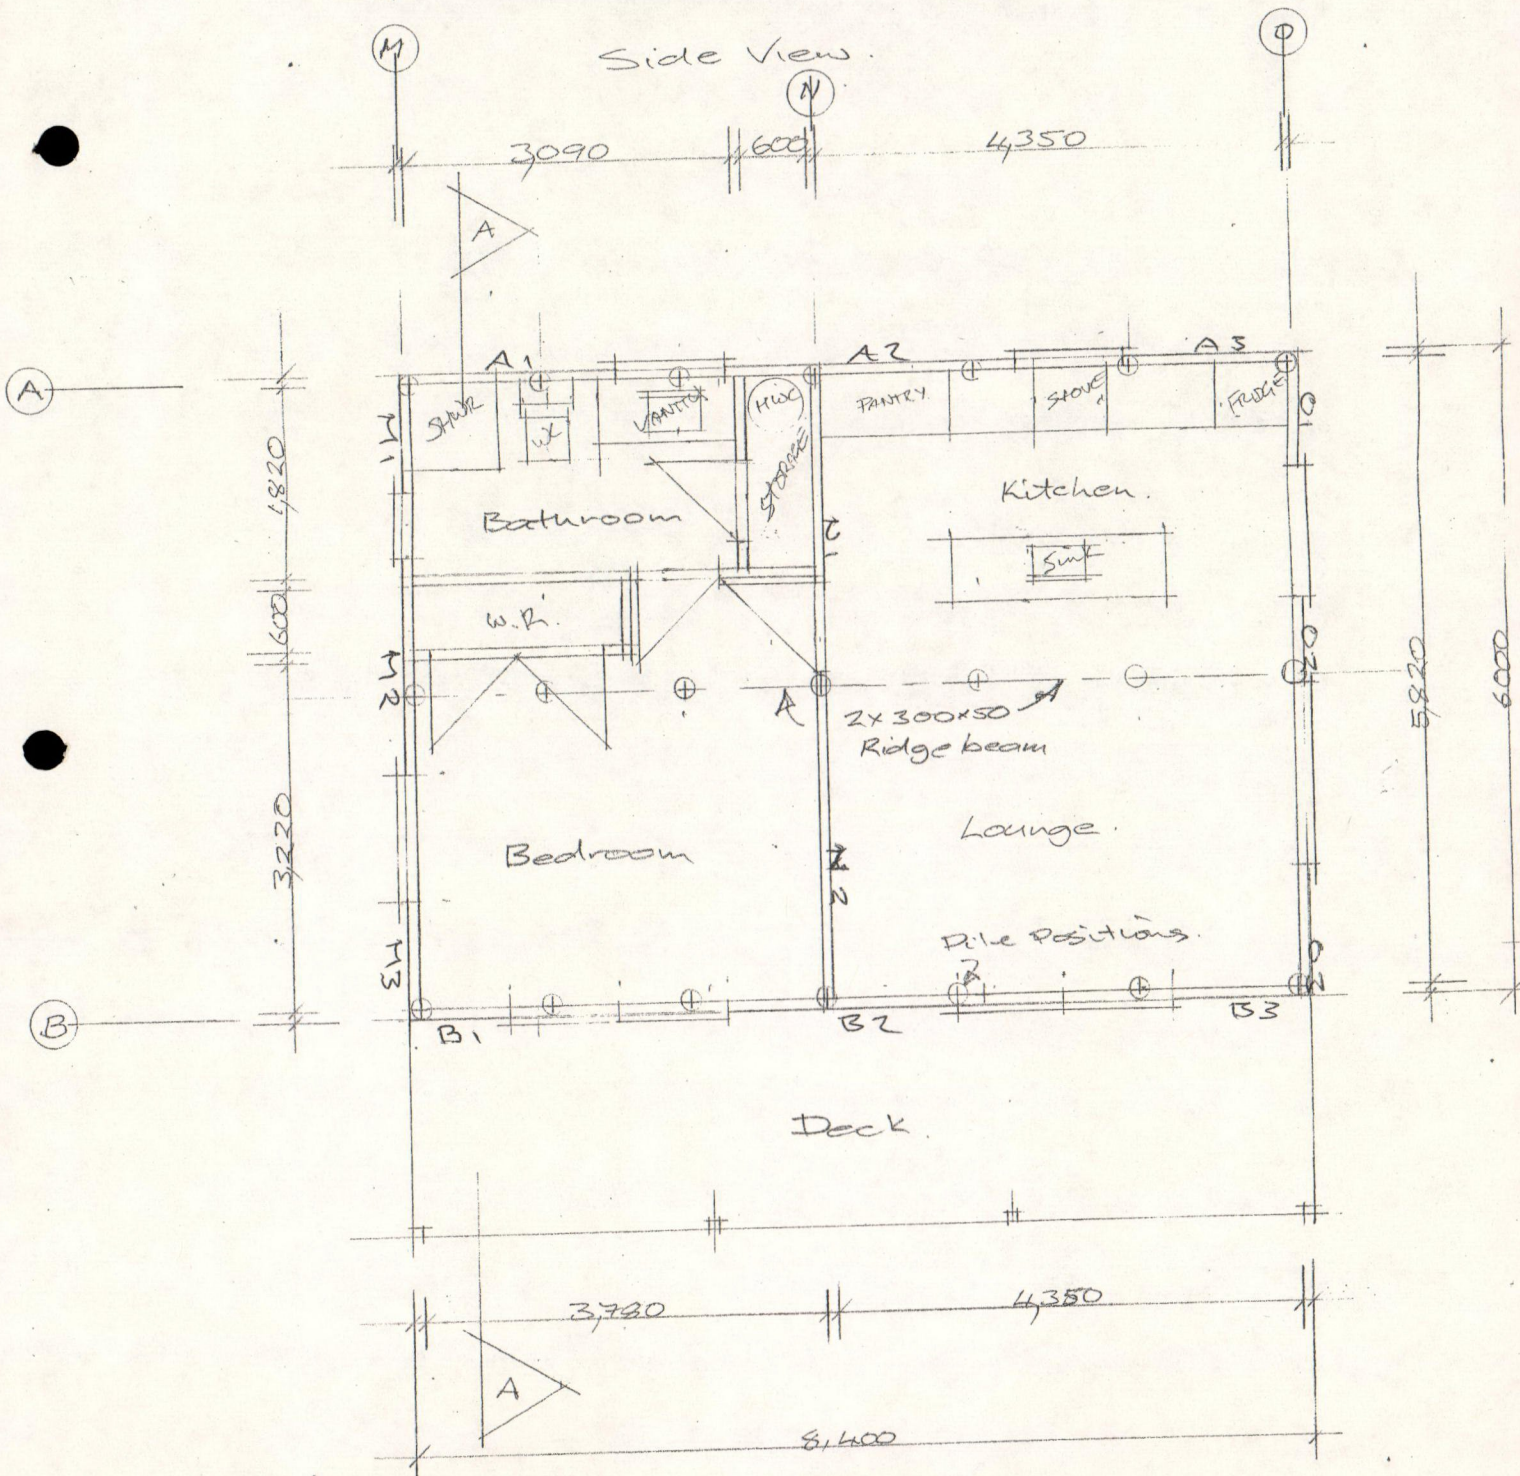

Plan View