


PLANS



002

FAR NORTH DISTRICT COUNCIL

Approved Documents

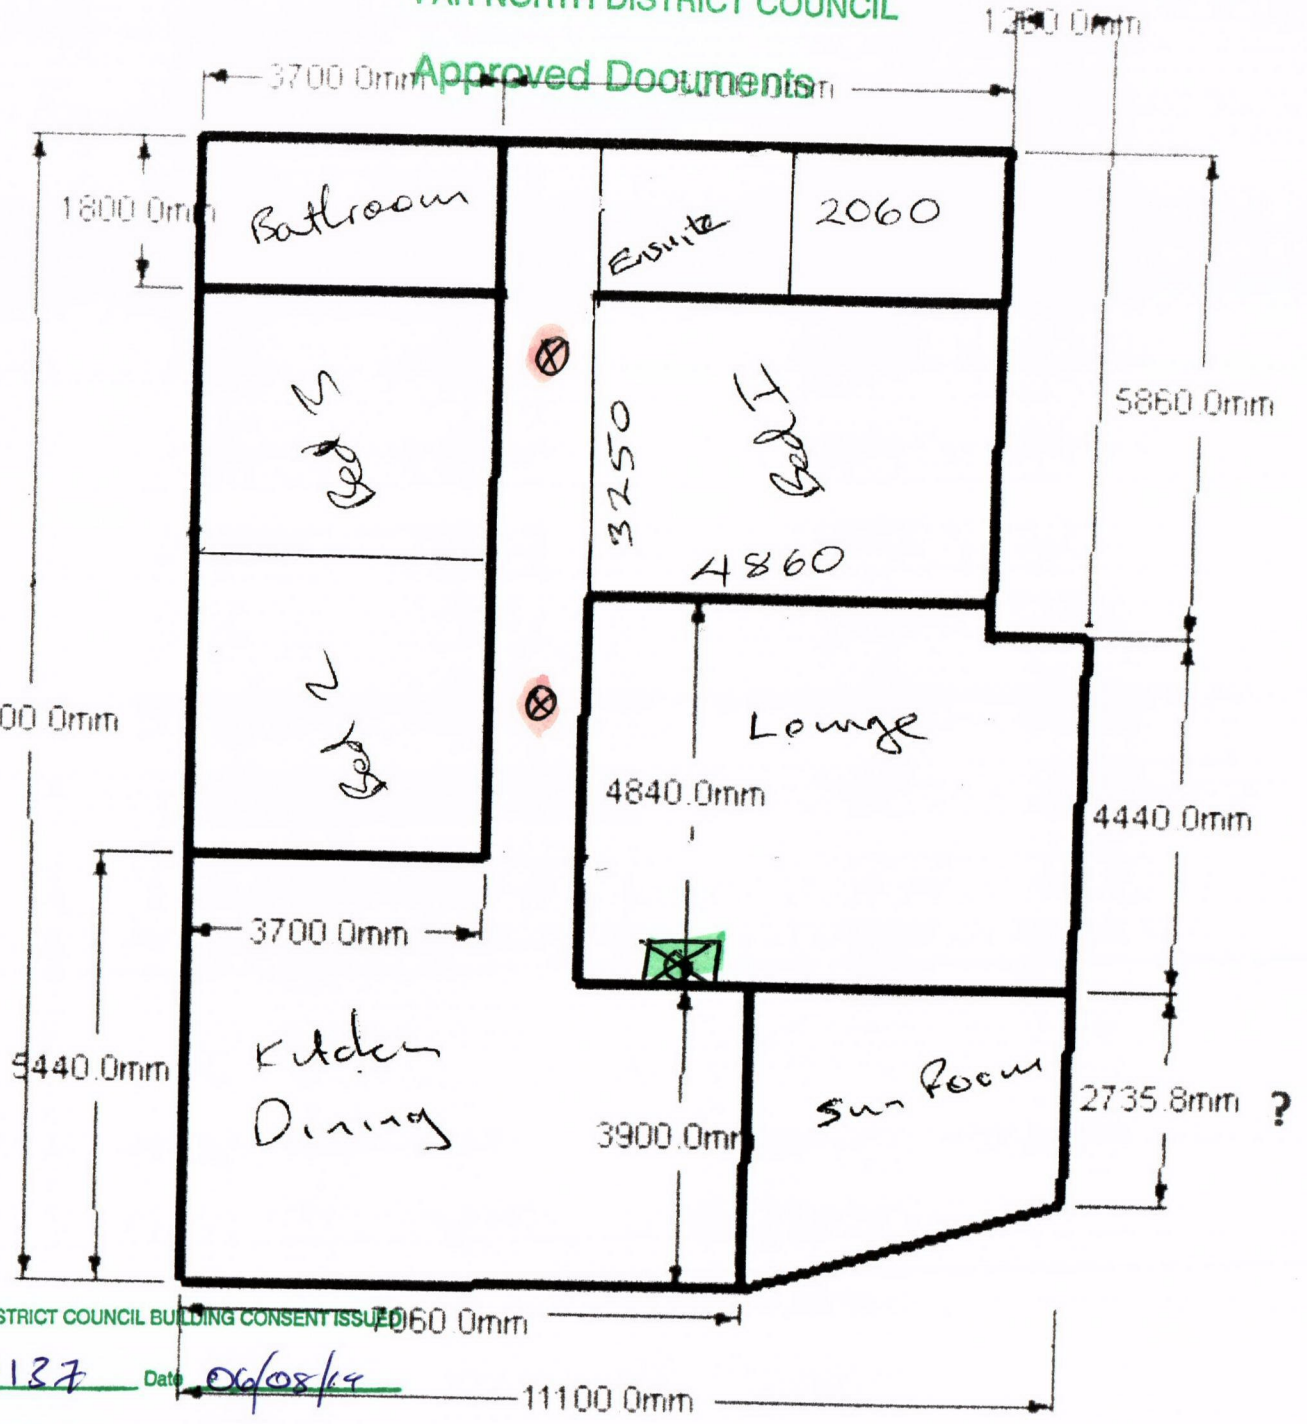

FAR NORTH DISTRICT COUNCIL BUILDING CONSENT ISSUED 2015-137

BC 2015-137 Date 06/08/19


District Plan Granting Officer: _____

Building Granting Officer: *ML*

Specific conditions are recorded on building consent

? 1450.0mm

? 2500.0mm

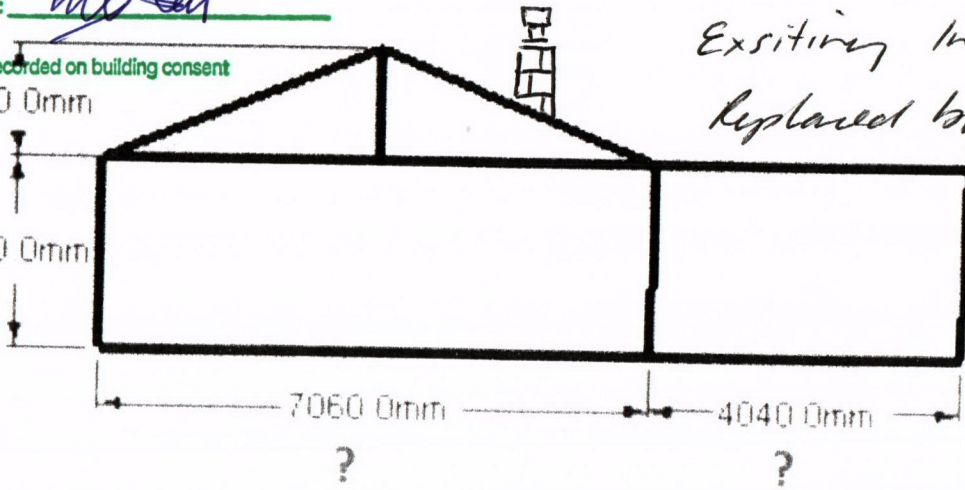

Existing Inbuilt being replaced by metro

⊠ Fire

⊗ Smoke Alarm