



**RECORD OF TITLE
UNDER LAND TRANSFER ACT 2017
FREEHOLD
Search Copy**




R. W. Muir
Registrar-General
of Land

Identifier SA21A/386
Land Registration District South Auckland
Date Issued 10 August 1976


Prior References
SA3B/206

Estate Fee Simple
Area 682 square metres more or less
Legal Description Lot 53 Deposited Plan South Auckland
22178

Registered Owners
Graeme Royce Chubb and Rhonda Jean Olson

Interests
H085814 Building Line Restriction
11641583.2 Mortgage to ASB Bank Limited - 17.12.2019 at 5:23 pm

2.2/10/1987

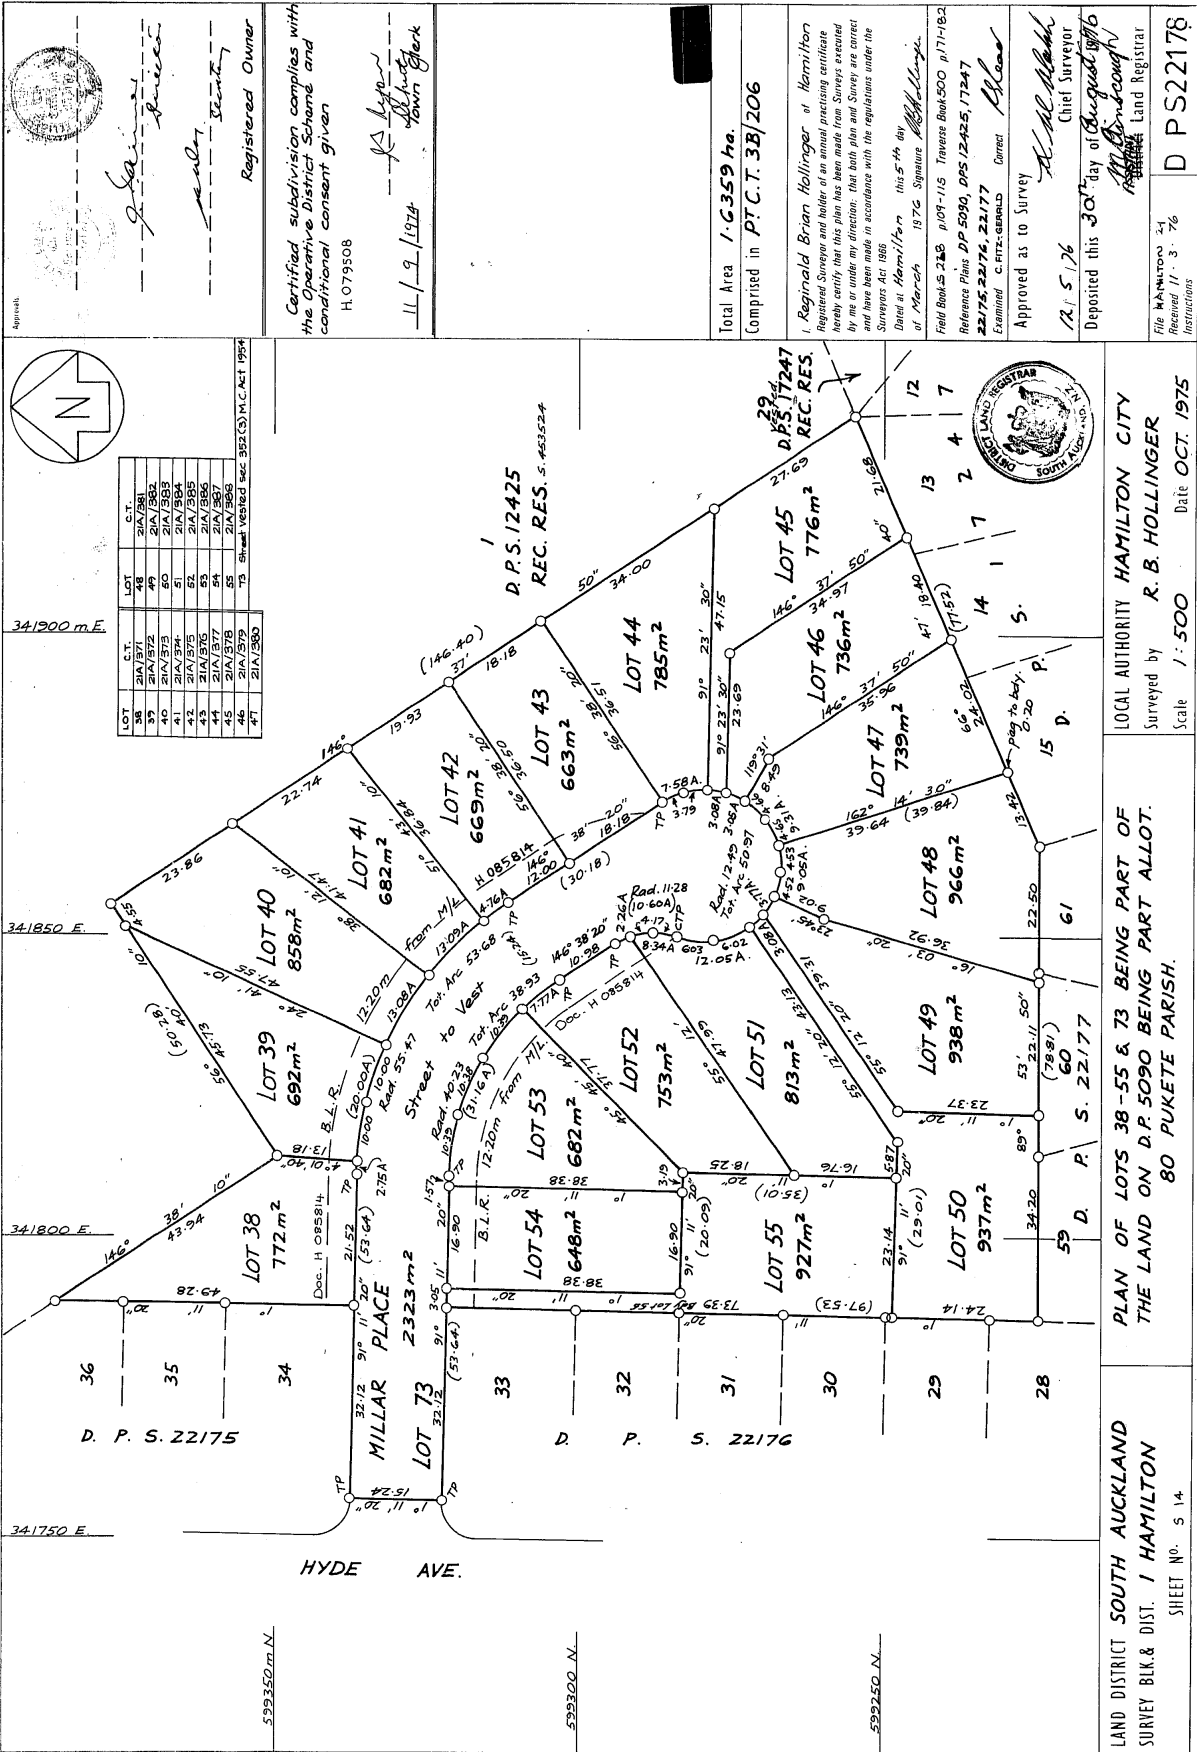

Registered Owner
 Certified subdivision complies with the Operative District Scheme and conditional consent given
 H.079508
 11/9/1974
 Total Area 1.6359 Ha.
 Comprised in P.T.C.T. 3B/206
 Registered Surveyor and holder of an annual practicing certificate
 hereby certify that this plan has been made from surveys conducted
 by me or under my direction, that both plan and survey are correct
 and have been made in accordance with the regulations under the
 Surveyors Act 1976
 Done at Hamilton this 5th day of March 1976
 Signature: *Brian Hollinger*
 Reference Plans DP 5090, DP 5091-115, Traverse Book 500 p.171-183
 22/75, 22/76, 22/77
 Examined C. FITZGERALD
 Approved as to Survey
 12/5/76
 Deposited this 30th day of August 1976
 Chief Surveyor
 File HAMILTON 24
 Received 17.3.76
 Instructions
 D P S 22178