


Far North District
Council
received

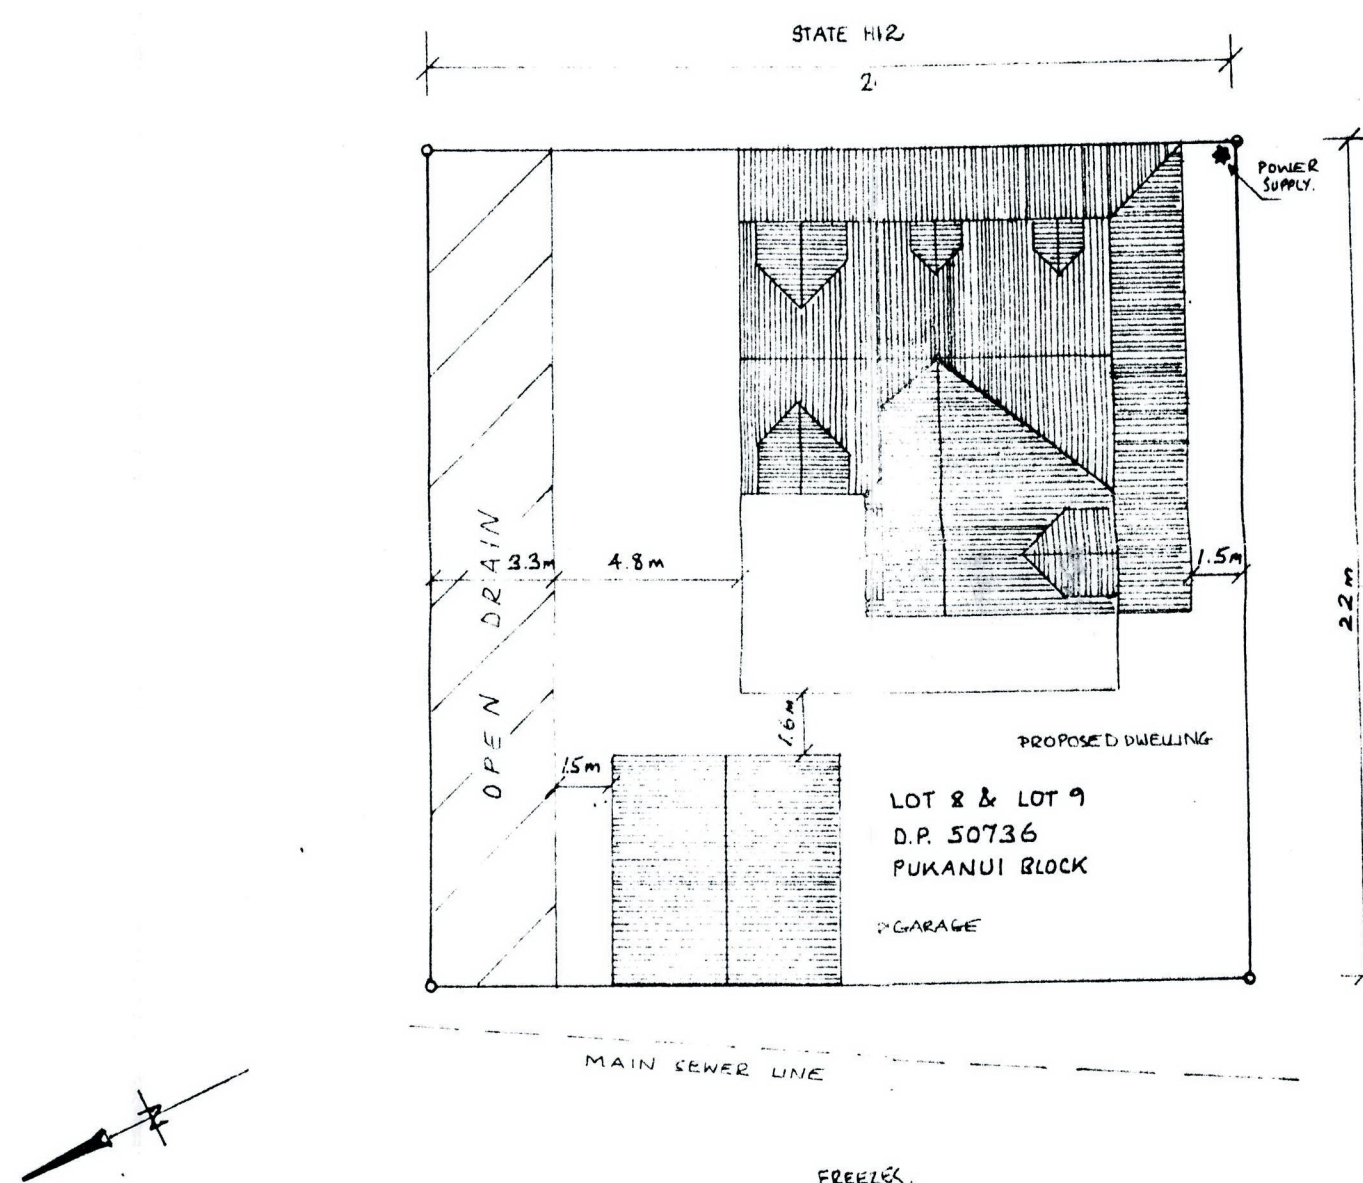

Far North District Council NOTIFIABLE INSPECTIONS 2		
Site Inspection		
Footing / Foundation		
Slab		
Bond Beam		
Sub-floor		
Framing		
Exposed Rafter Strapping		
Pre-line <i>Plumbing</i>	✓	
Sheet Bracing		
Other (specify)		
Final Inspection	✓	

APPROVED PIM/BC 2007/545
Date: 26/9/06
Signed: *B. D. O'Connell*
FAR NORTH DISTRICT COUNCIL

PROPOSED NEW DWELLING FOR
BRIAN AND JUNE ERWIN, OMAPERE.


SITE PLAN

SCALE
1:200

EARTHWAY DESIGN
60 MISSION RD
KERIKERI
PH (09) 407 8711

CHECKED *Plumbing*
DATE SEPTEMBER 1996
REF 9609 A

SHEET
2
2 OF 10

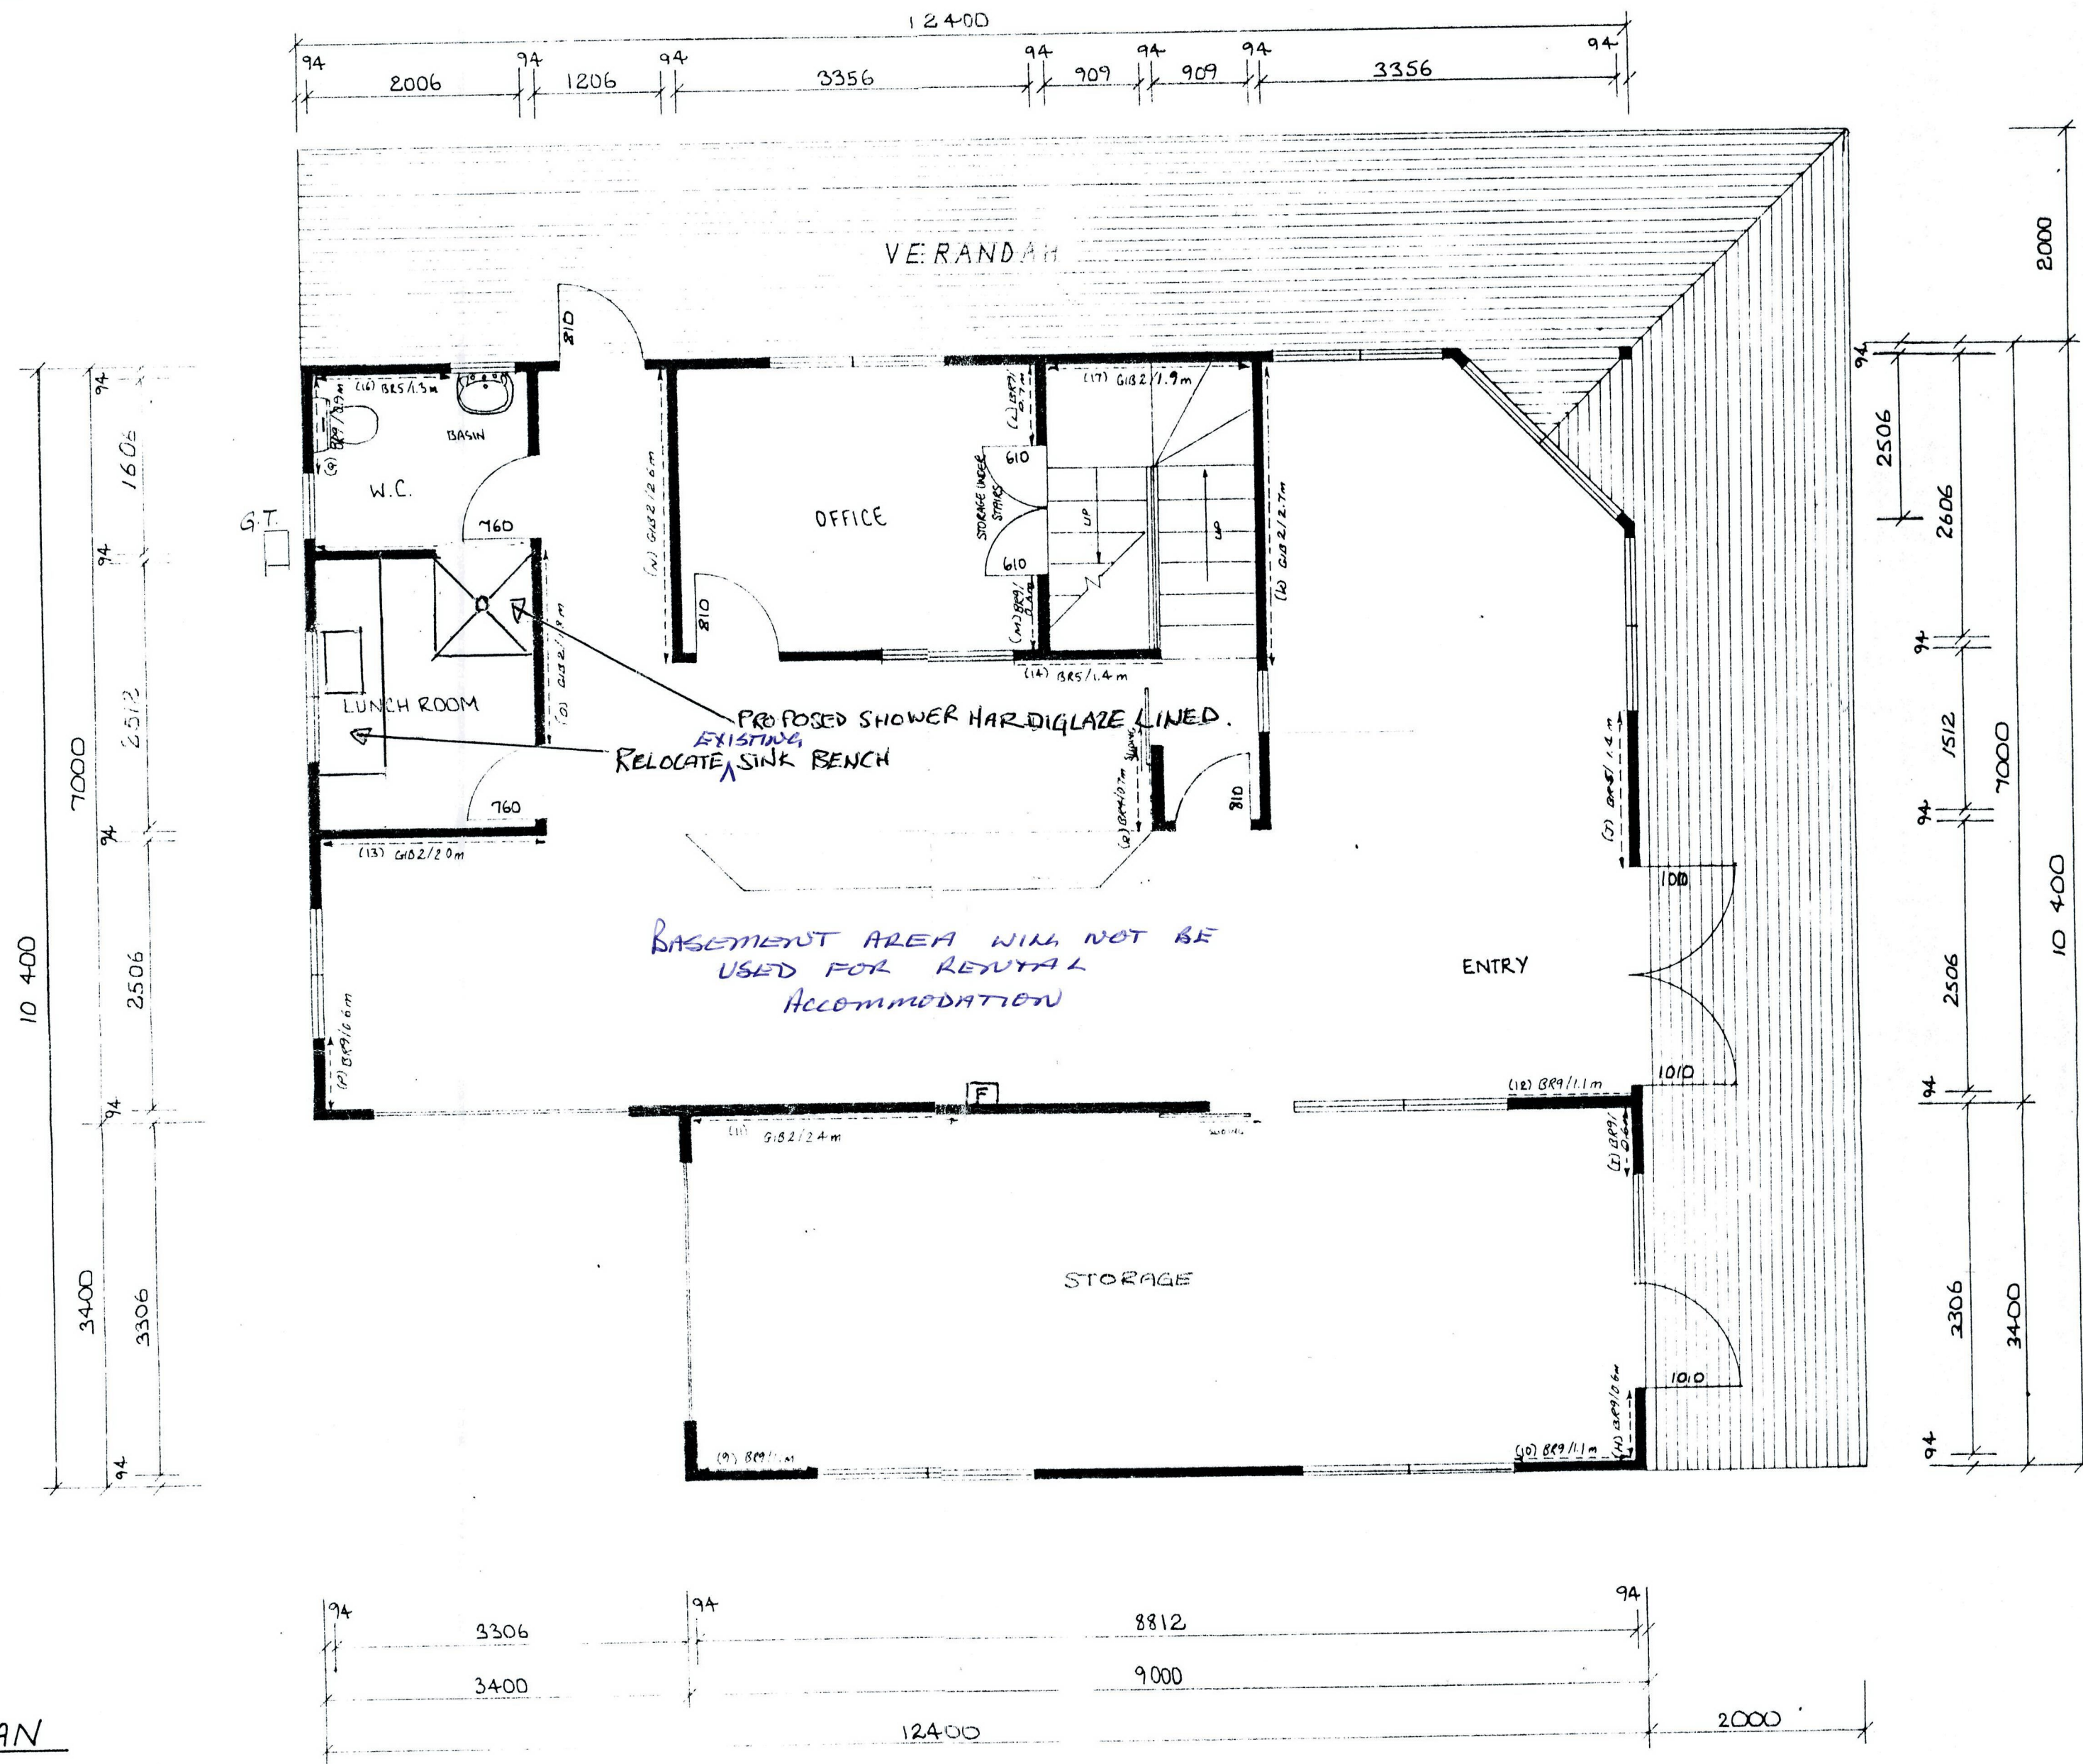

GROUND FLOOR PLAN

SCALE 1:50

AREA

GROUND FLOOR PLAN ~ 114.8 m²
VERANDAH ~ 56.2 m²

[F] FIRE EVACUATION UNIT.

Far North District
Council
Received

PROPOSED NEW DWELLING FOR
BRIAN AND JUNE ERWIN, OMAPERE.

GROUND FLOOR PLAN

SCALE
1:50

EARTHWAY DESIGN
60 MISSION RD.
KERIKERI CATO
Ph (09) 4078771

CHECKED *[Signature]*
DATE SEPTEMBER 1990
REF 9609A

SHEET
3
3 OF 11

SCANNED
545-1008




GROUND FLOOR PLAN
