

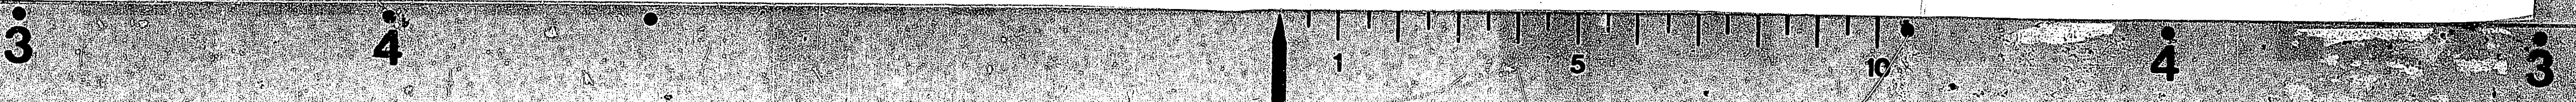


STREET :BAVERSTOCK ROAD
ST NO :45
LOT :7
DP :S.77873
CONSENT :1067/2002
DETAILS :SITE PLAN
1/2

HAMILTON CITY COUNCIL
APPROVED
SUBJECT TO CONDITIONS
TO BE KEPT ON SITE

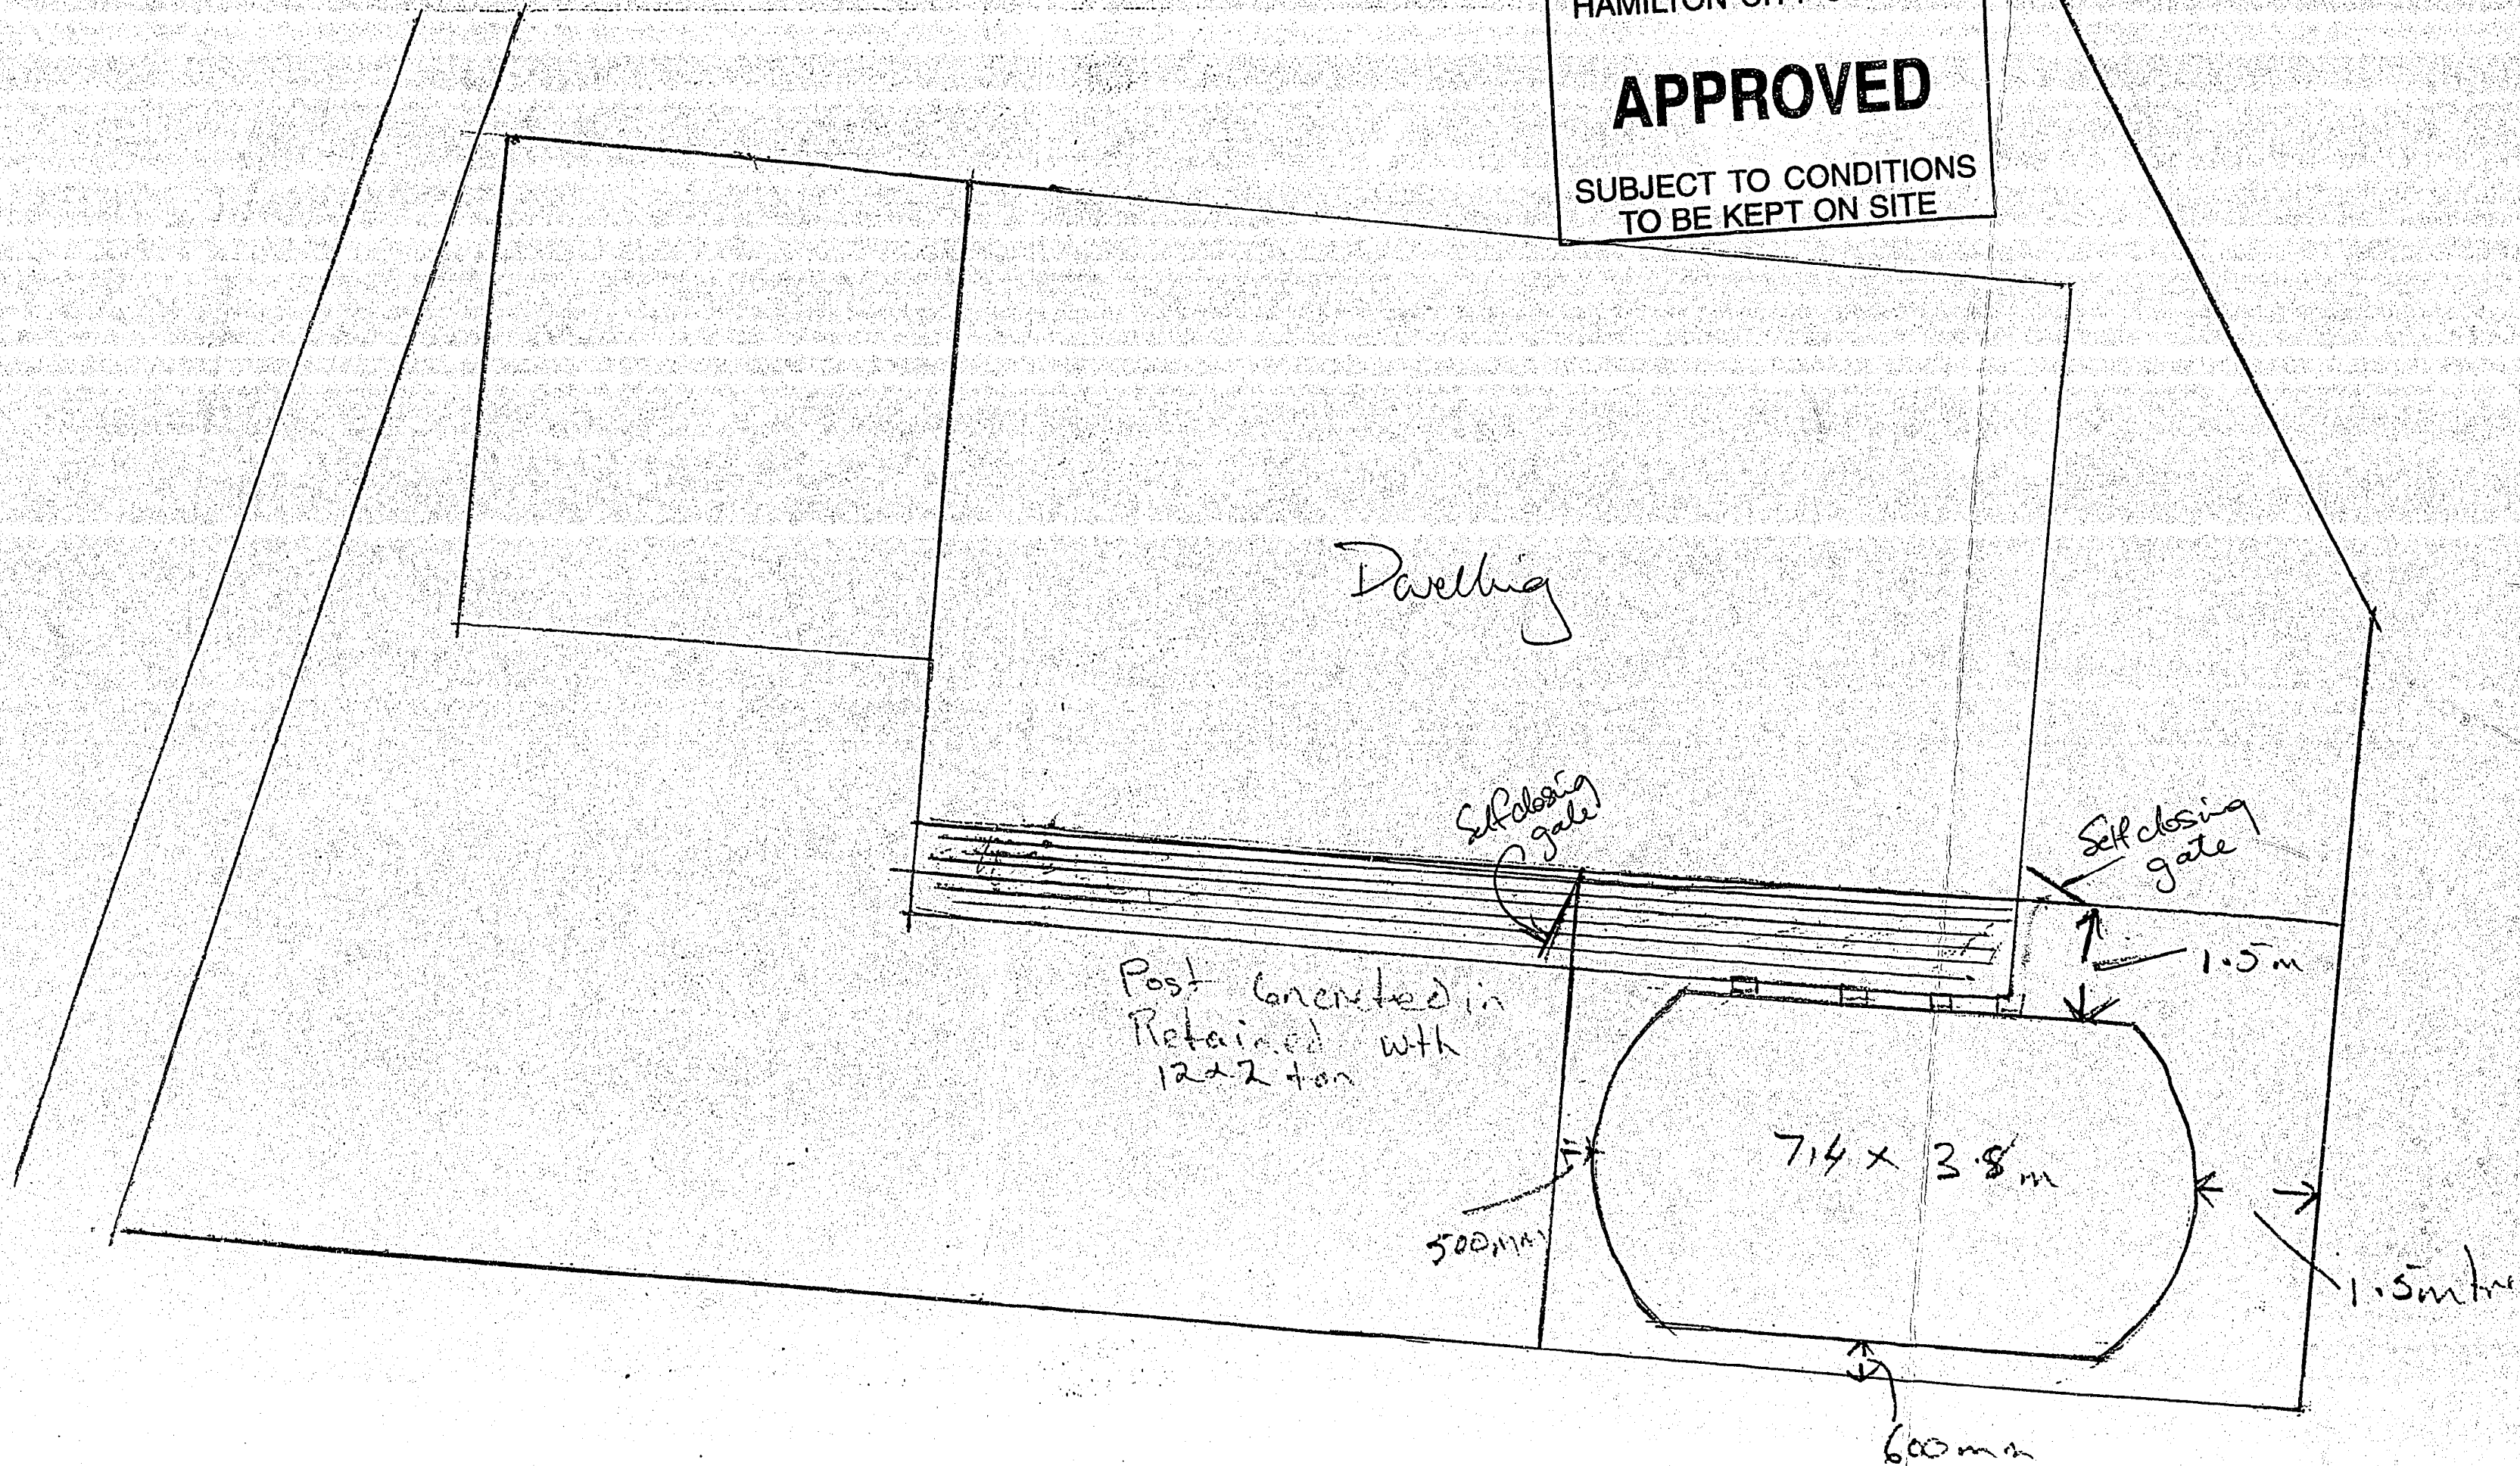

STREET :BAVERSTOCK ROAD
 ST NO :45
 LOT :7
 DP :S.77873
 CONSENT :1067/2002
 DETAILS :SITE PLAN
 2/2

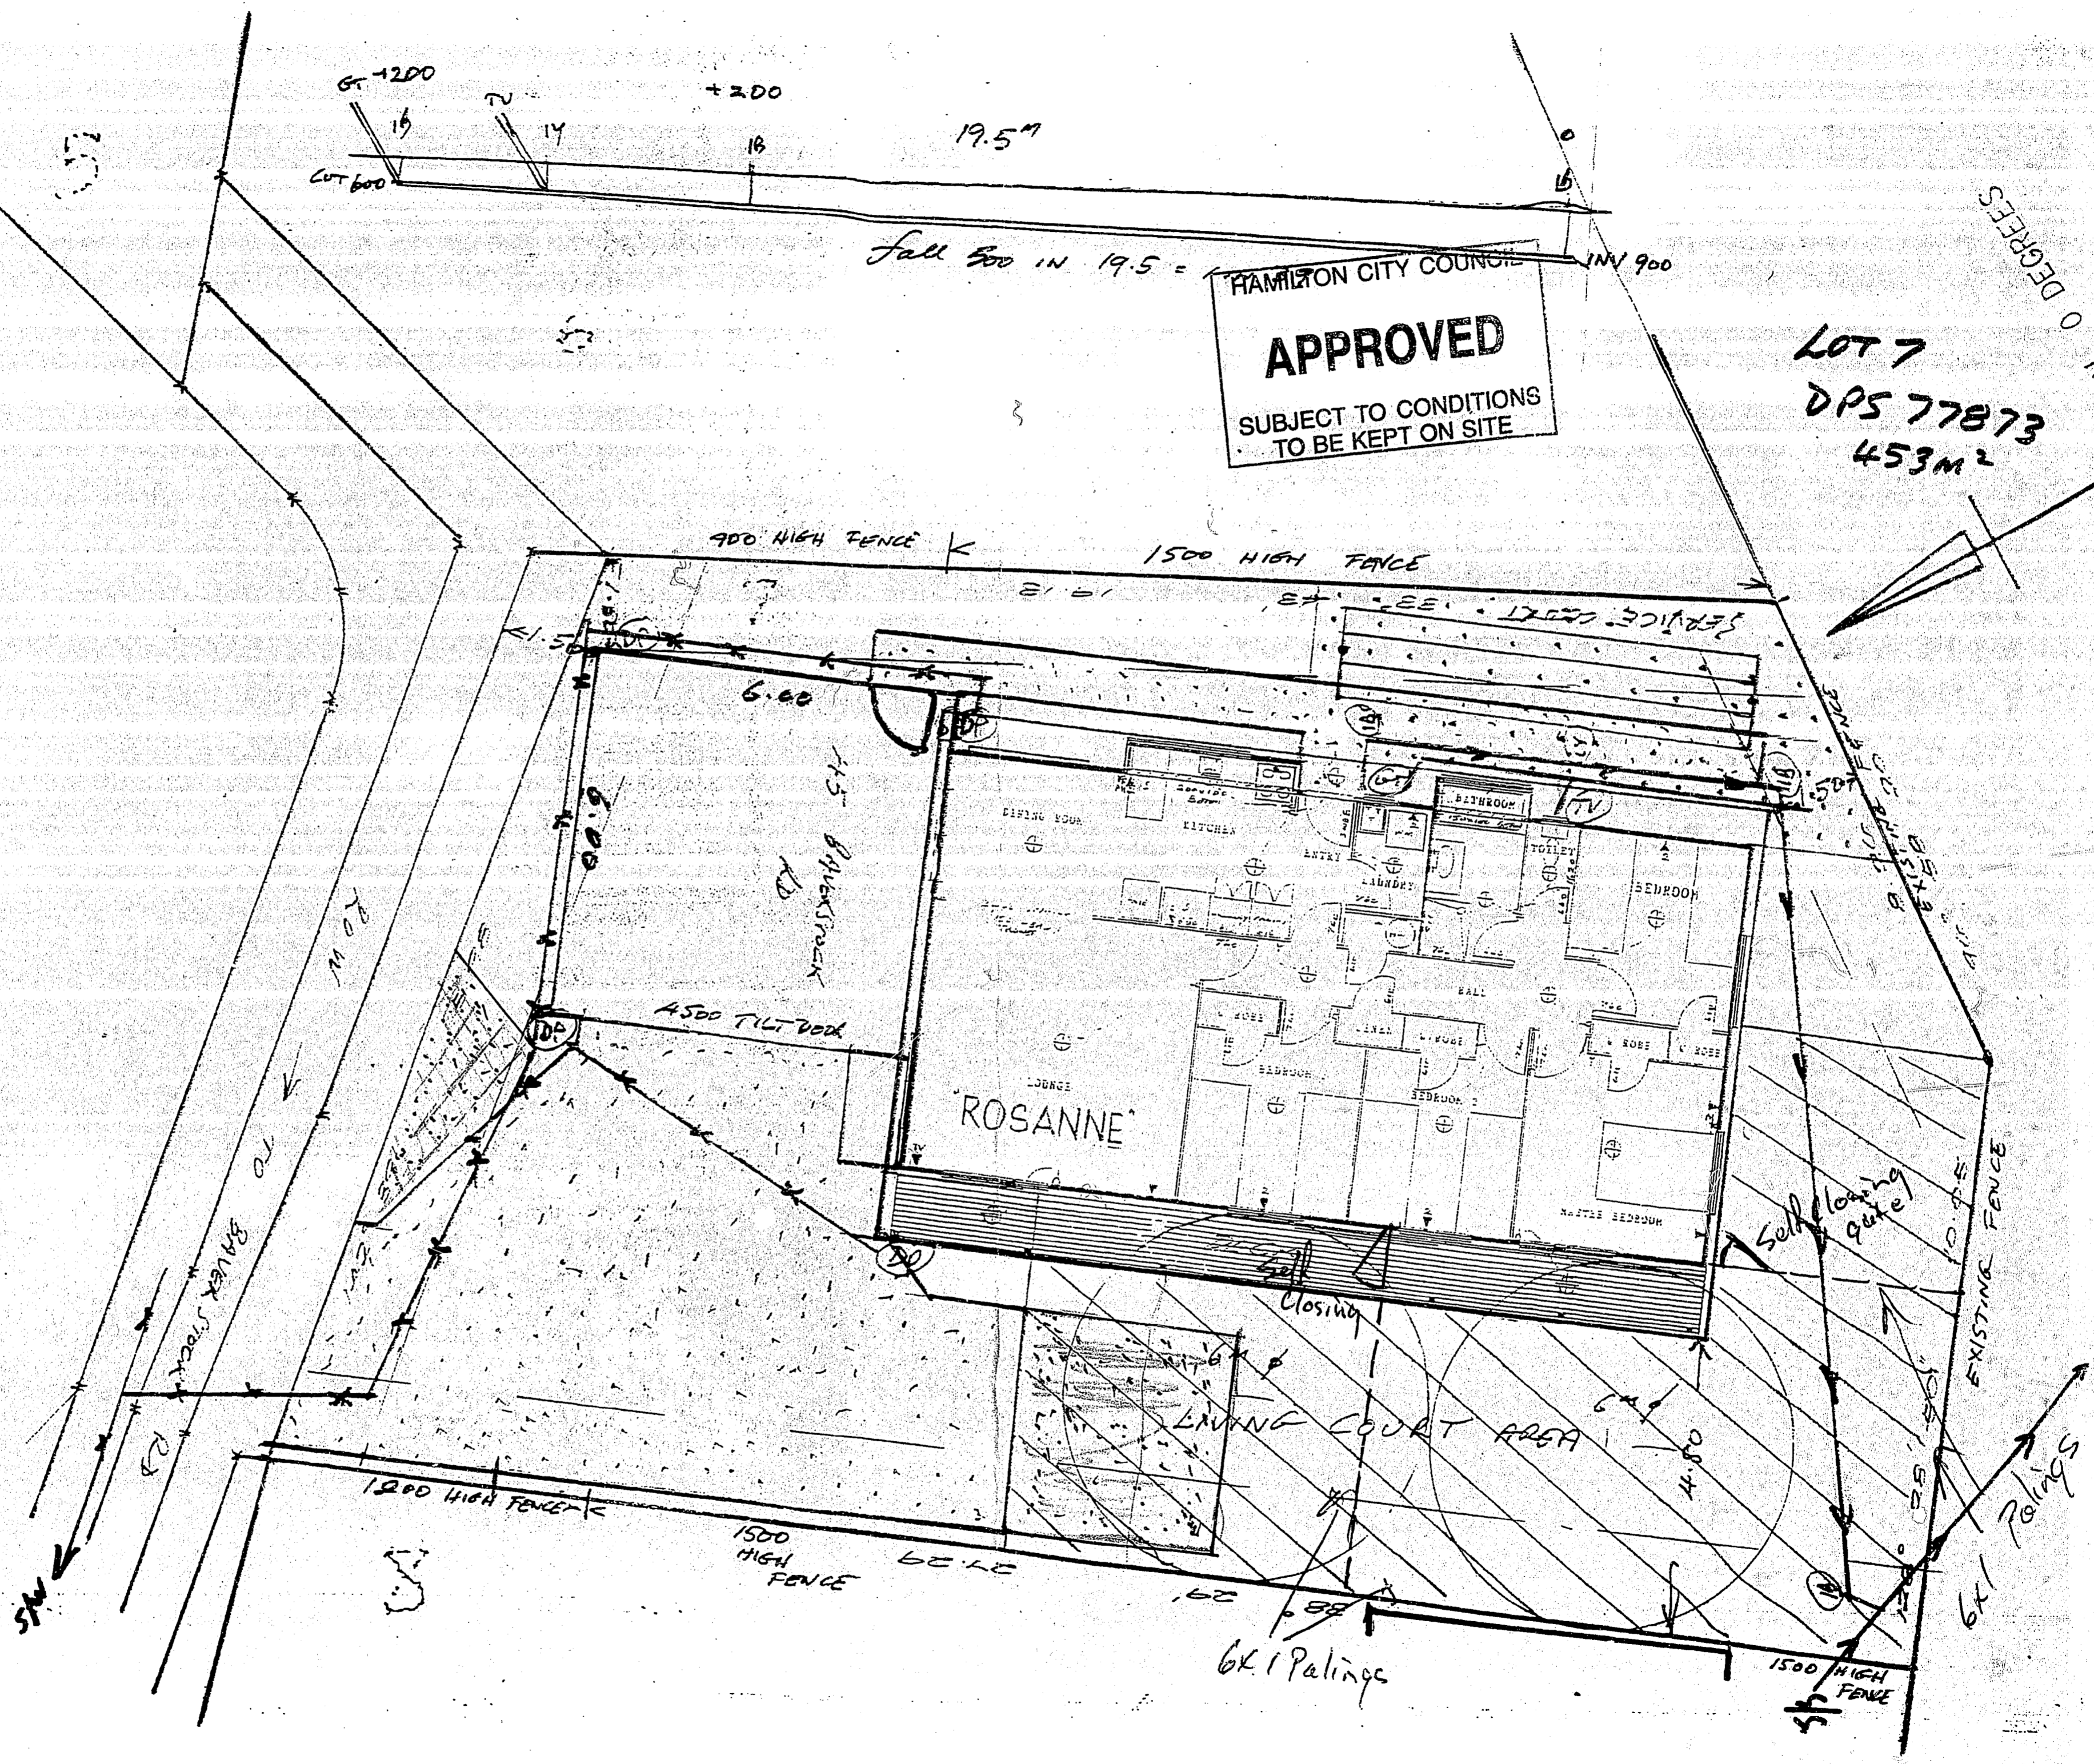

HAMILTON CITY COUNCIL
APPROVED
 SUBJECT TO CONDITIONS
 TO BE KEPT ON SITE

LOT 7
 DP 577873
 453M²

19.57
 Fall 900 IN 19.5 =

NO. 0 DEGREES

